




ROOF ASSEMBLES

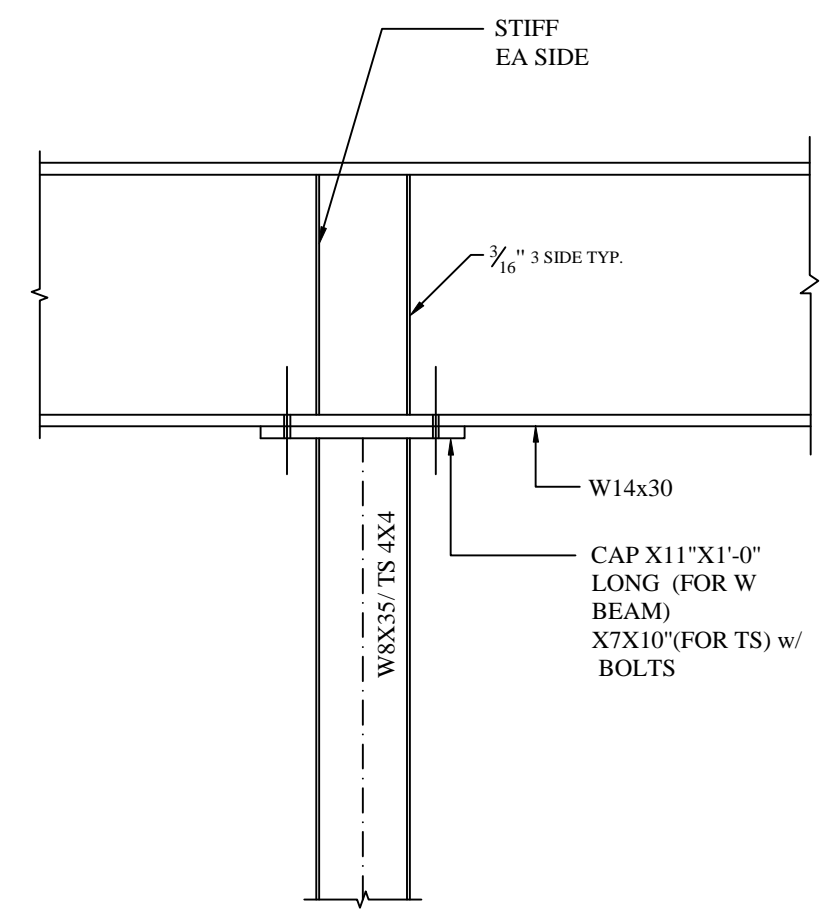


BEAM OVER COLUMN

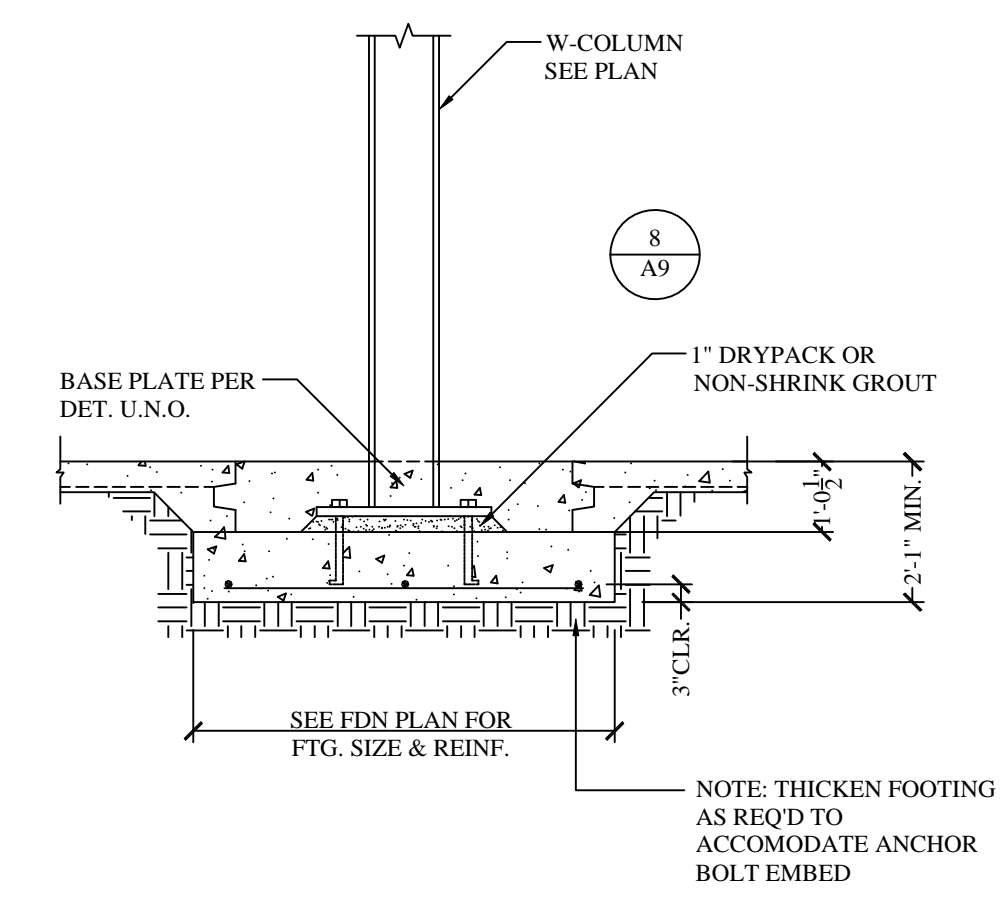

W-COLUMN FOOTING TYPICAL FOR FOOTINGS

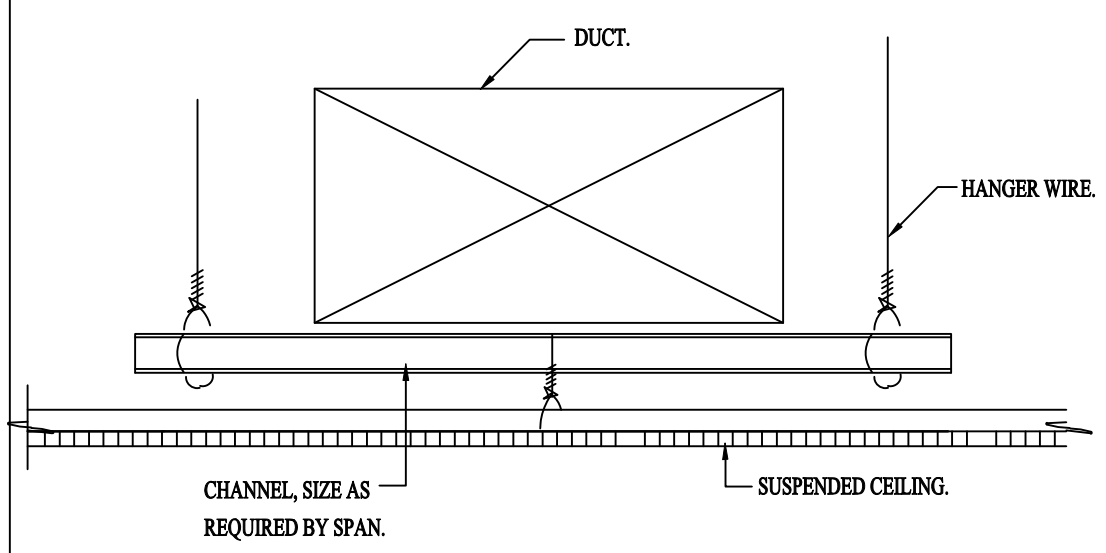

CEILING @ DUCT

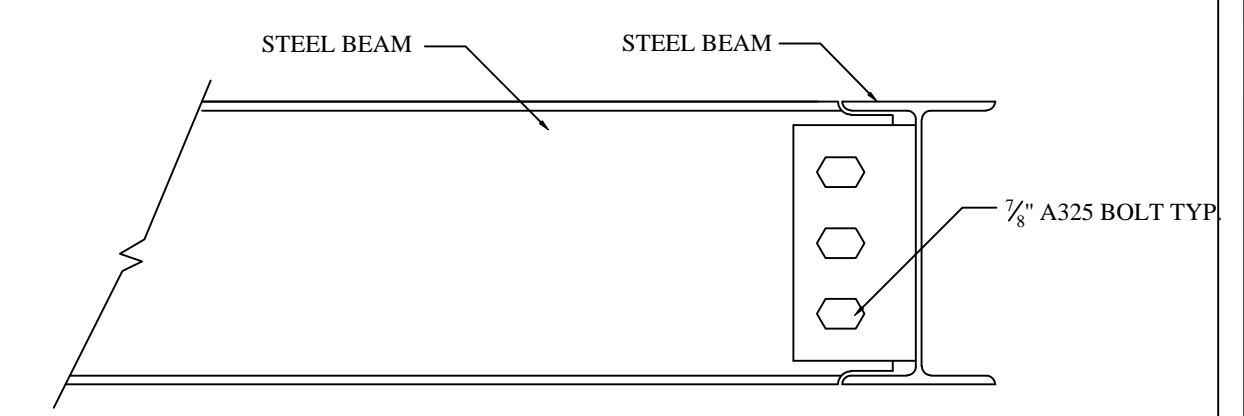

TYPICAL WELDING TO THE BEAM NTS

OWNER

ENGINEER

ARCHITECT

ISSUED FOR:


- PRELIM. _____
- BIDDING _____
- PERMIT _____
- CONSTRUCTION _____

MARK	DATE	REVISION


DETAIL SHEET

COMM. NO. _____ DRAWN _____
 DATE _____ CHECKED _____
 SCALE AS NOTED APPROVED _____

SHEET NO.
S-0
 SHT 1 OF 3

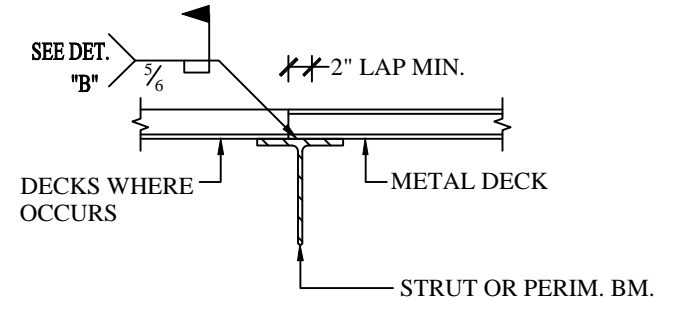


(A) SUPPORT PERPENDICULAR TO FLUTE

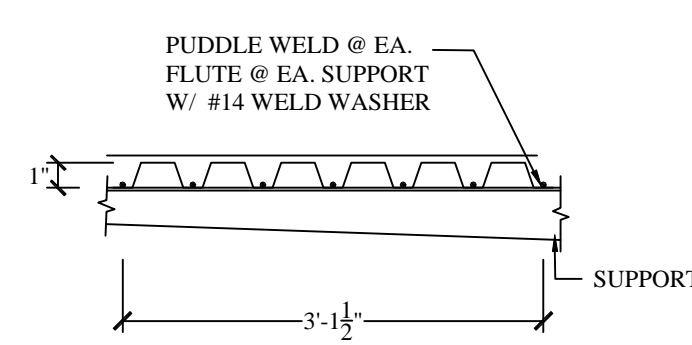


(B) WELDING @ SUPPORT

TYPICAL METAL DECK WELDING & CONNECTION DETAILS - ROOF DECK

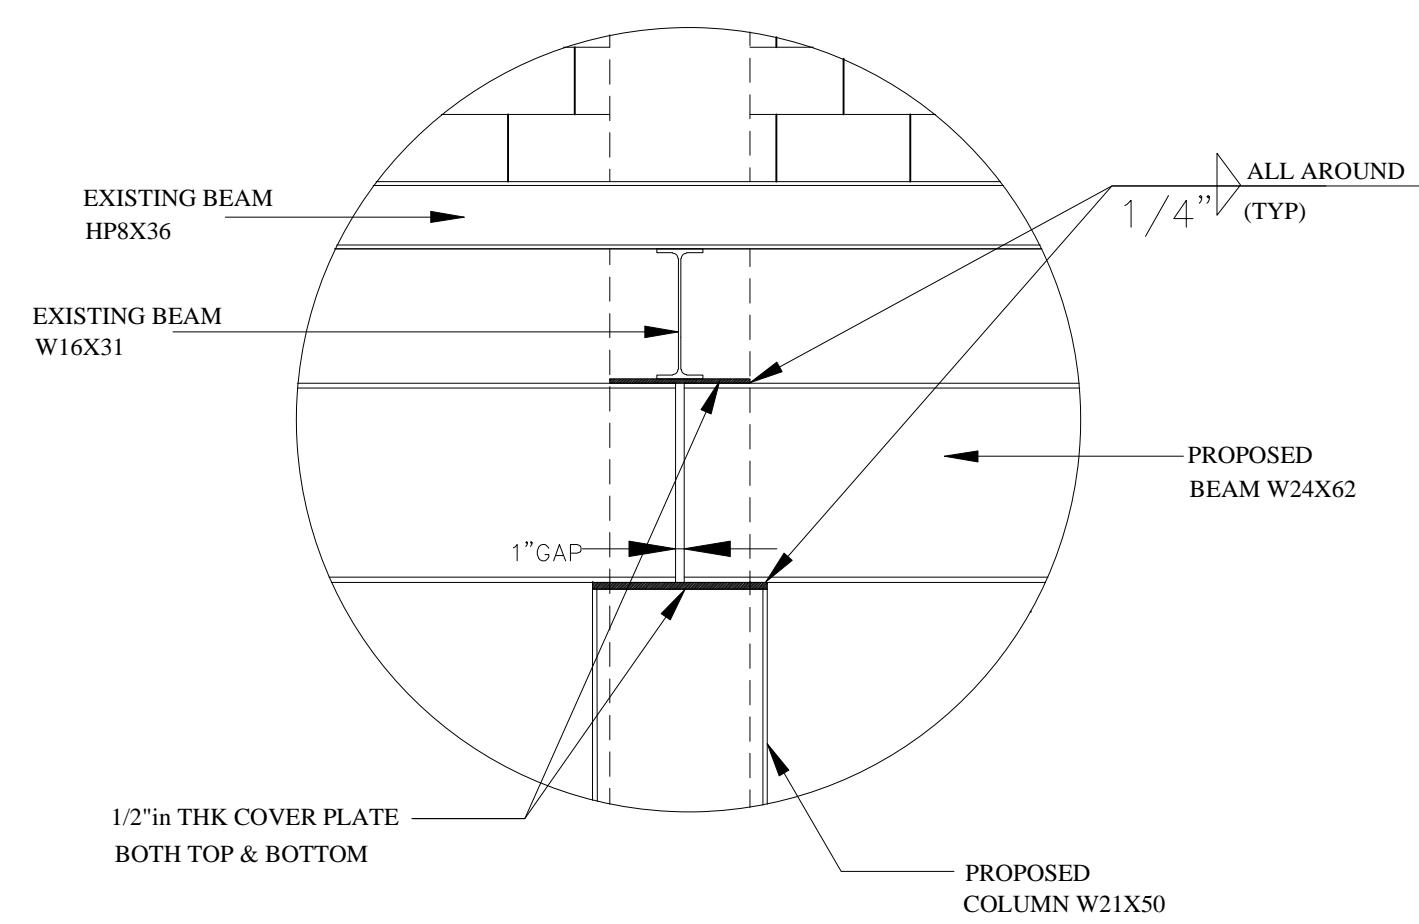


DETAIL-A

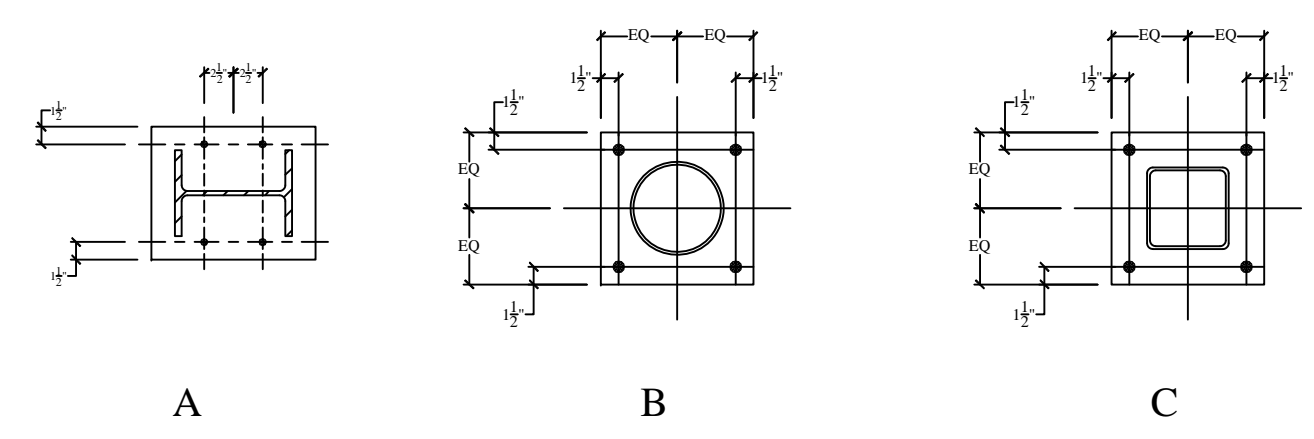


COLUMN SIZE	PLATE SIZE	DETAIL	WELD	ANCHOR BOLTS x EMBED LENGTH
W8x35	1/2" x 10" #	A		4 1/2" x 10"
6" STD	1/2" x 12" SQ.	B		4 1/2" x 10"
TS4x4x1/4	1/2" x 10" SQ.	C		4 1/2" x 10"


TYP. COLUMN BASE PLATE SCHD

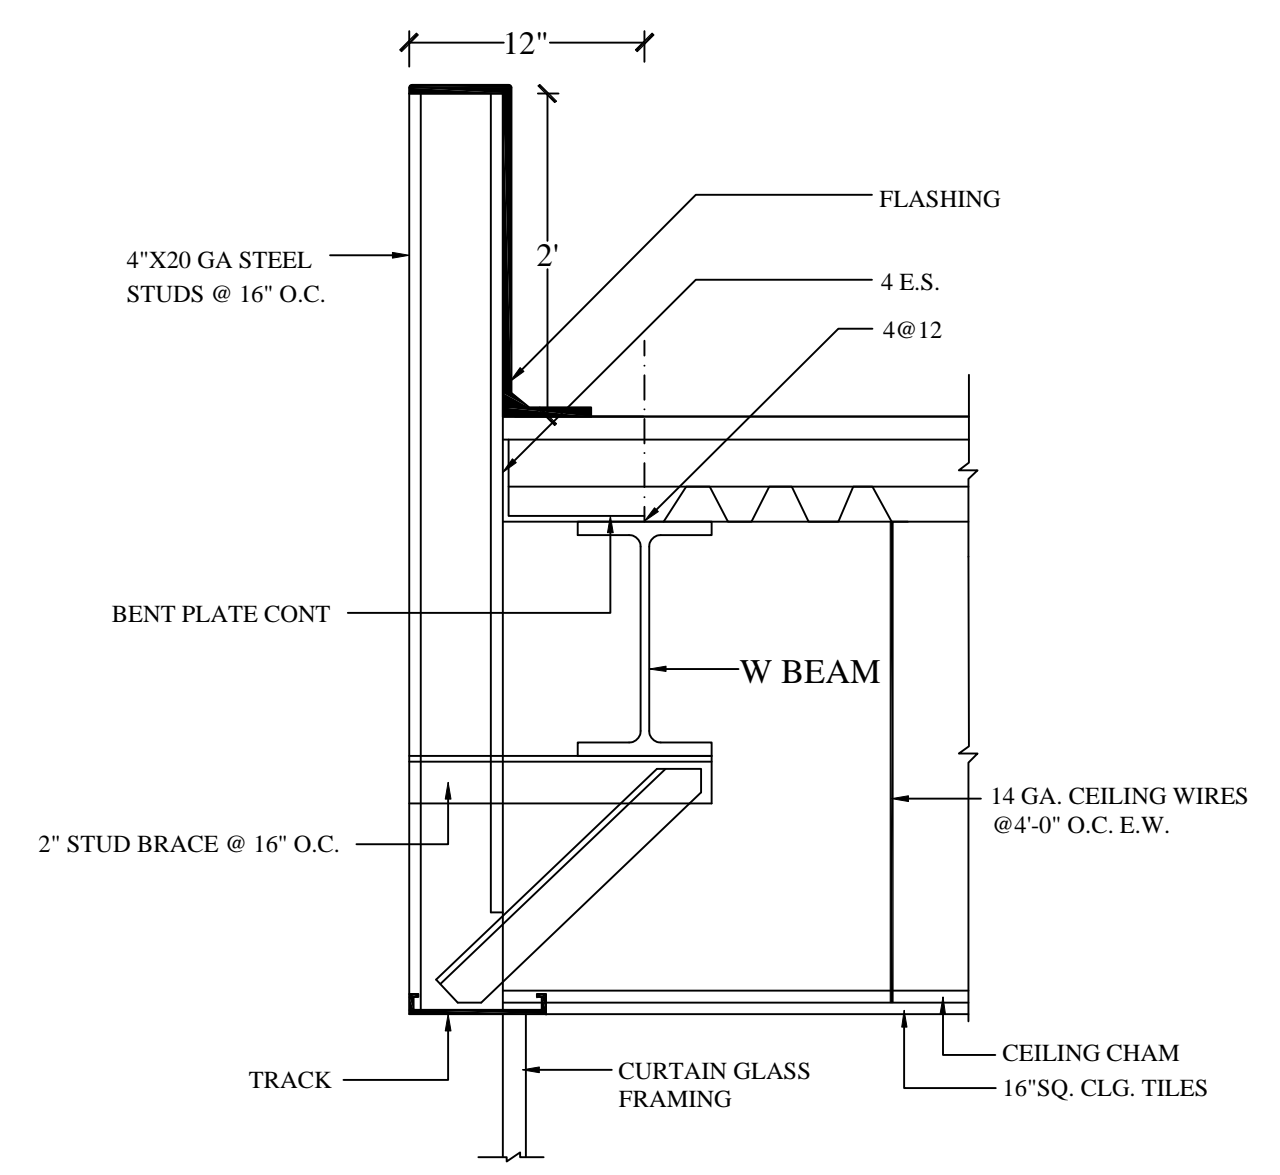


DETAIL @ OVERHANG

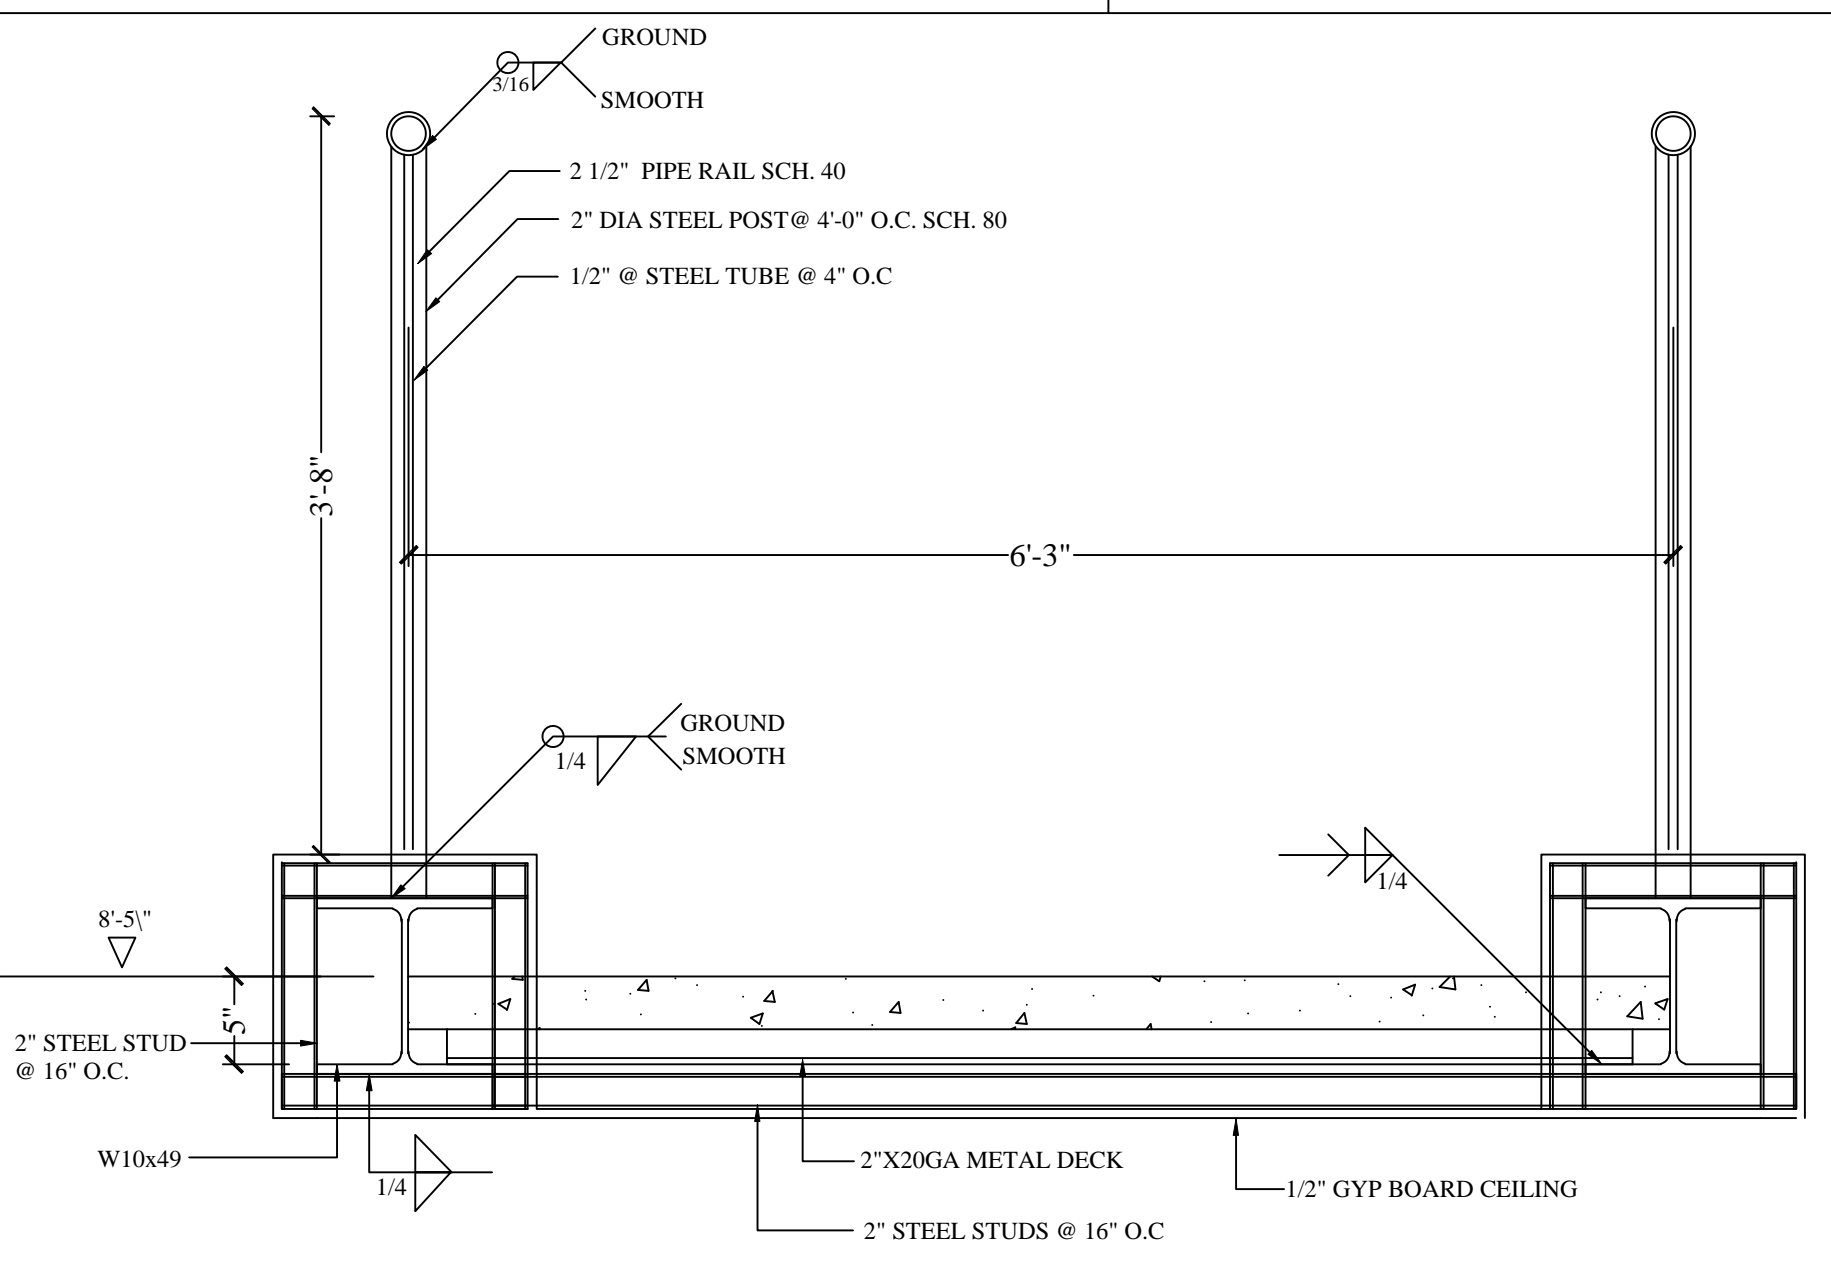


DETAIL AT BRIDGE

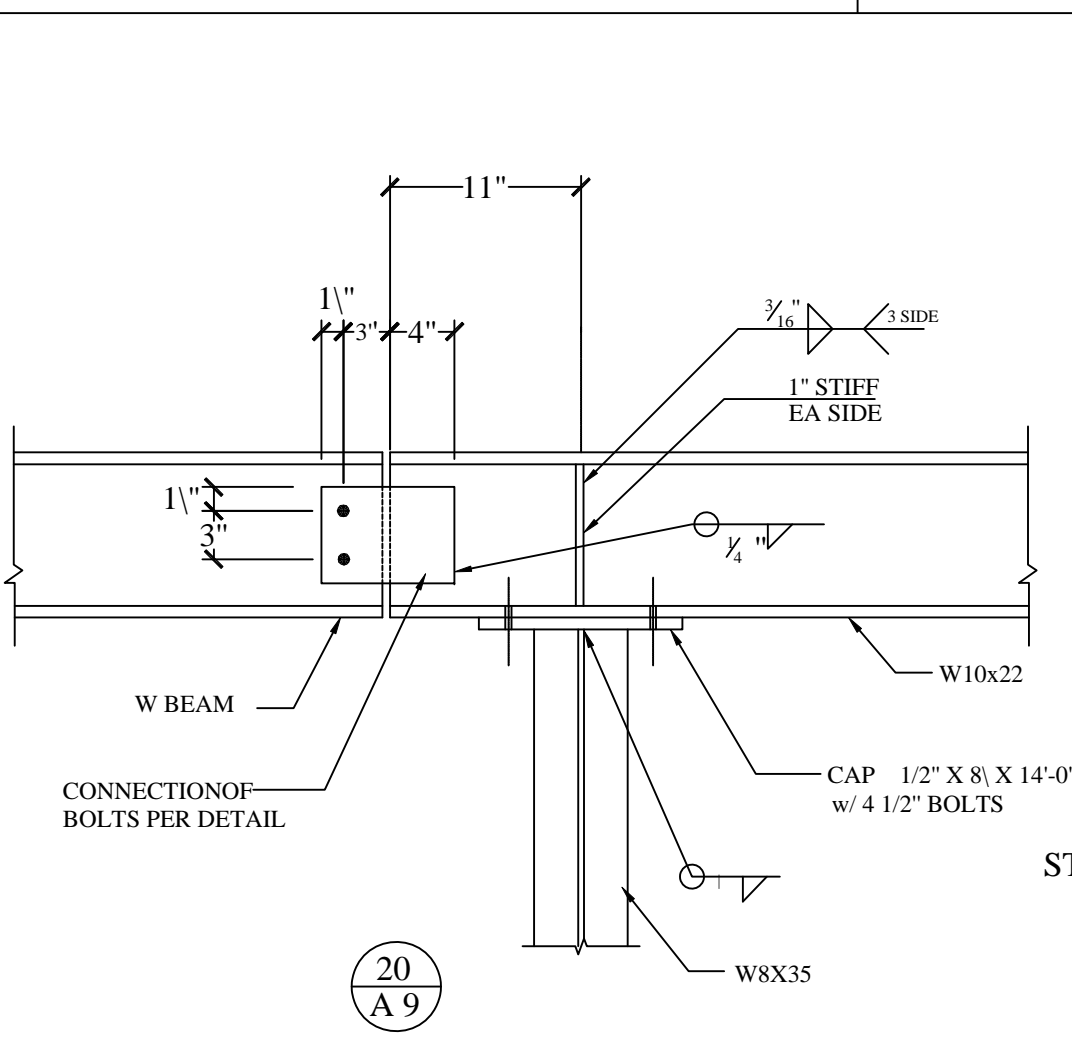


BEAM OVER COLUMN

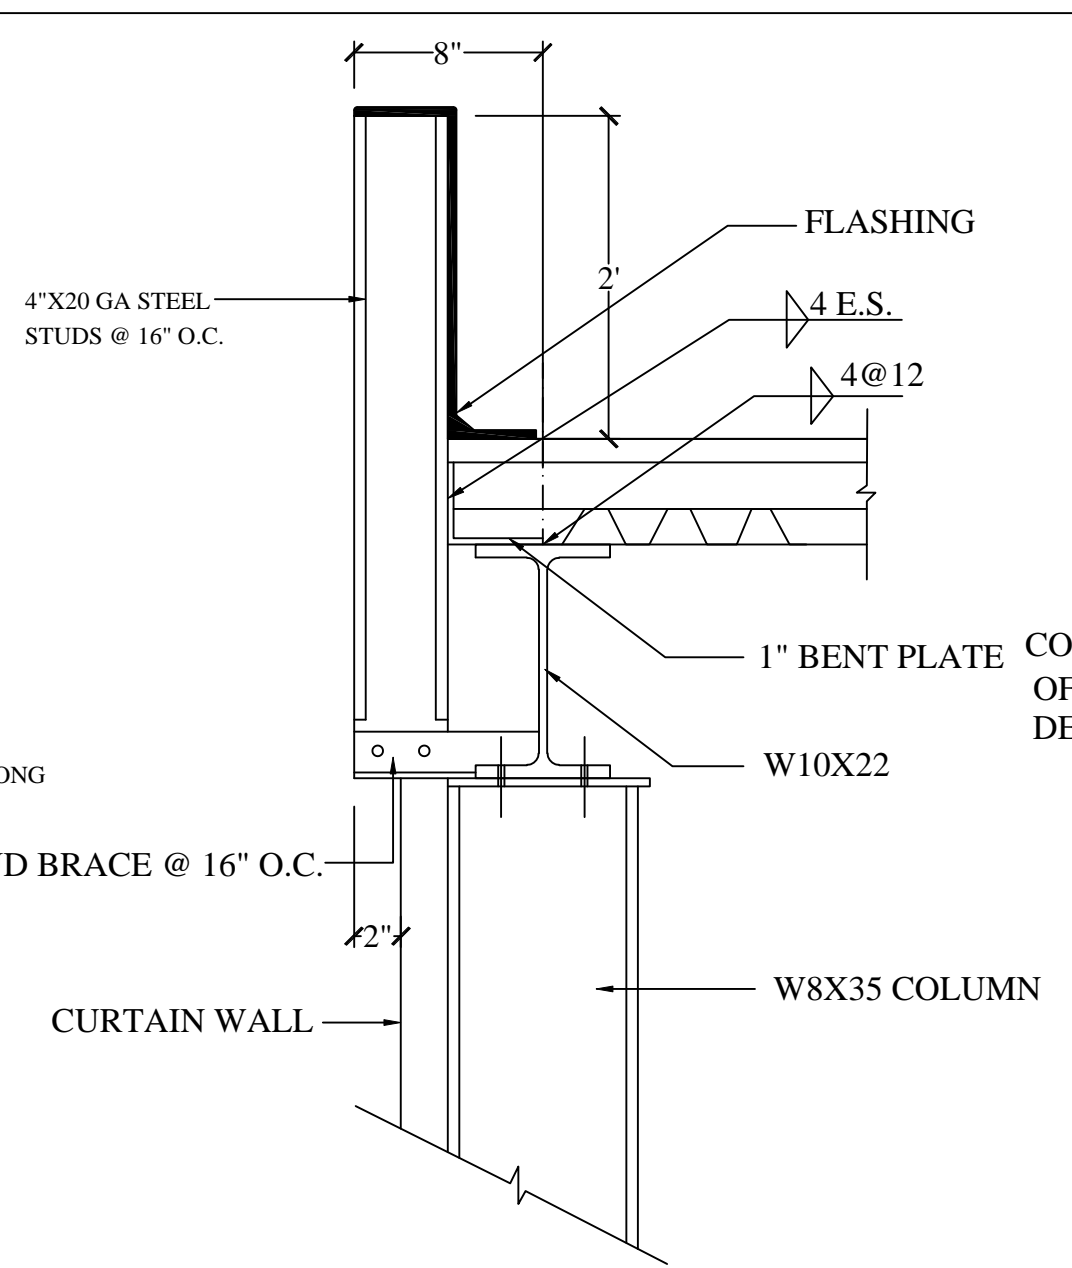


SECTION @ PARAPET

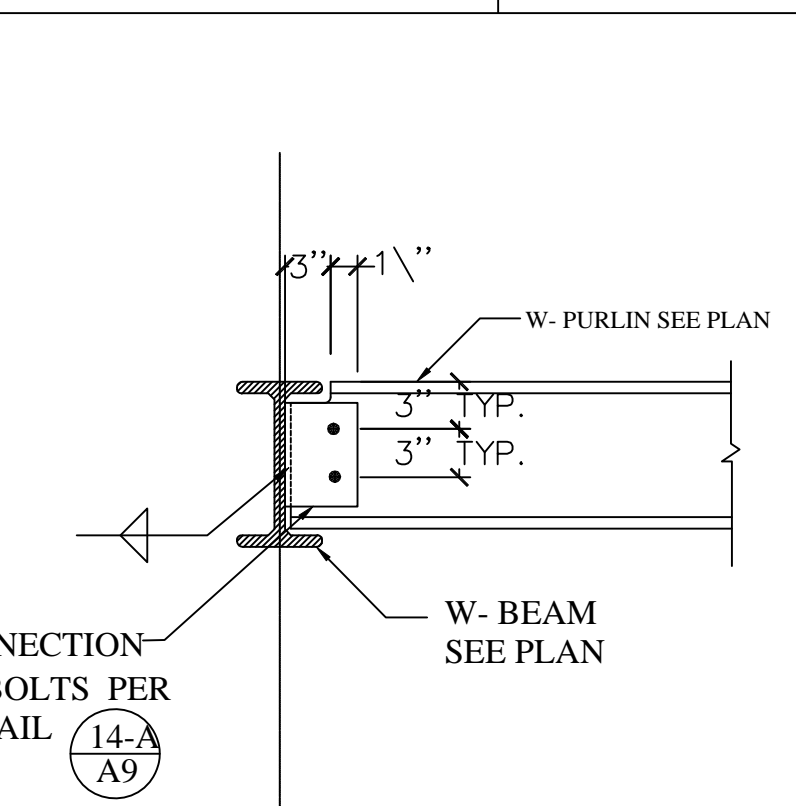


W- PURLIN TO W- BEAM

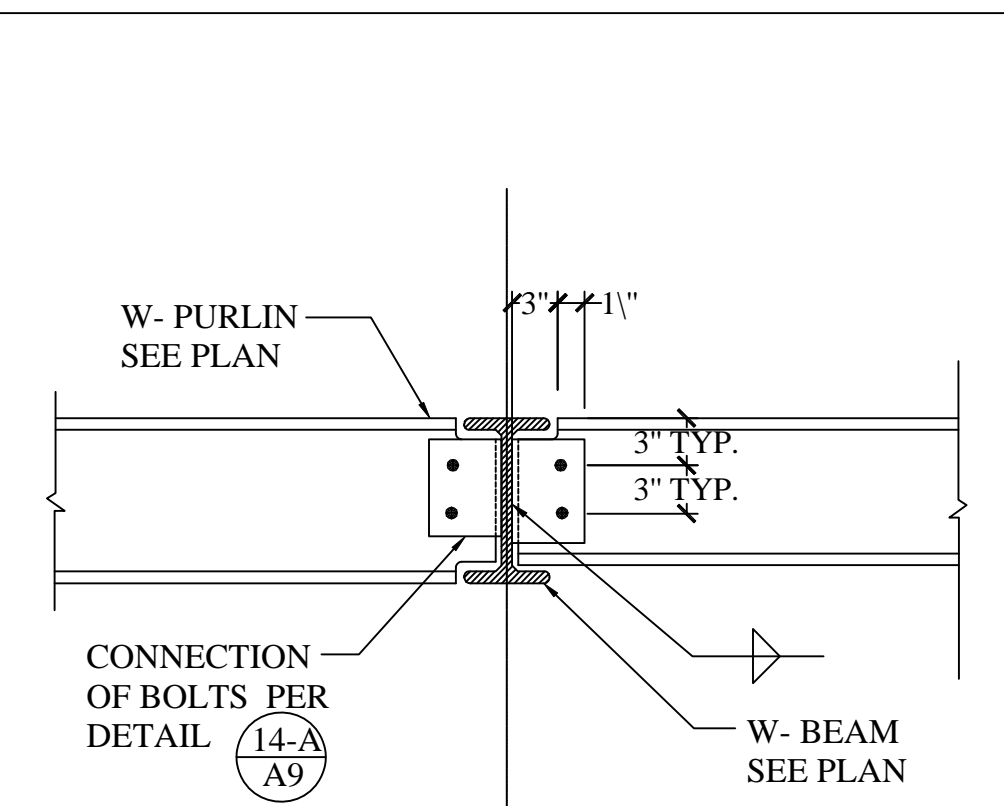


W- PURLIN TO W- BEAM

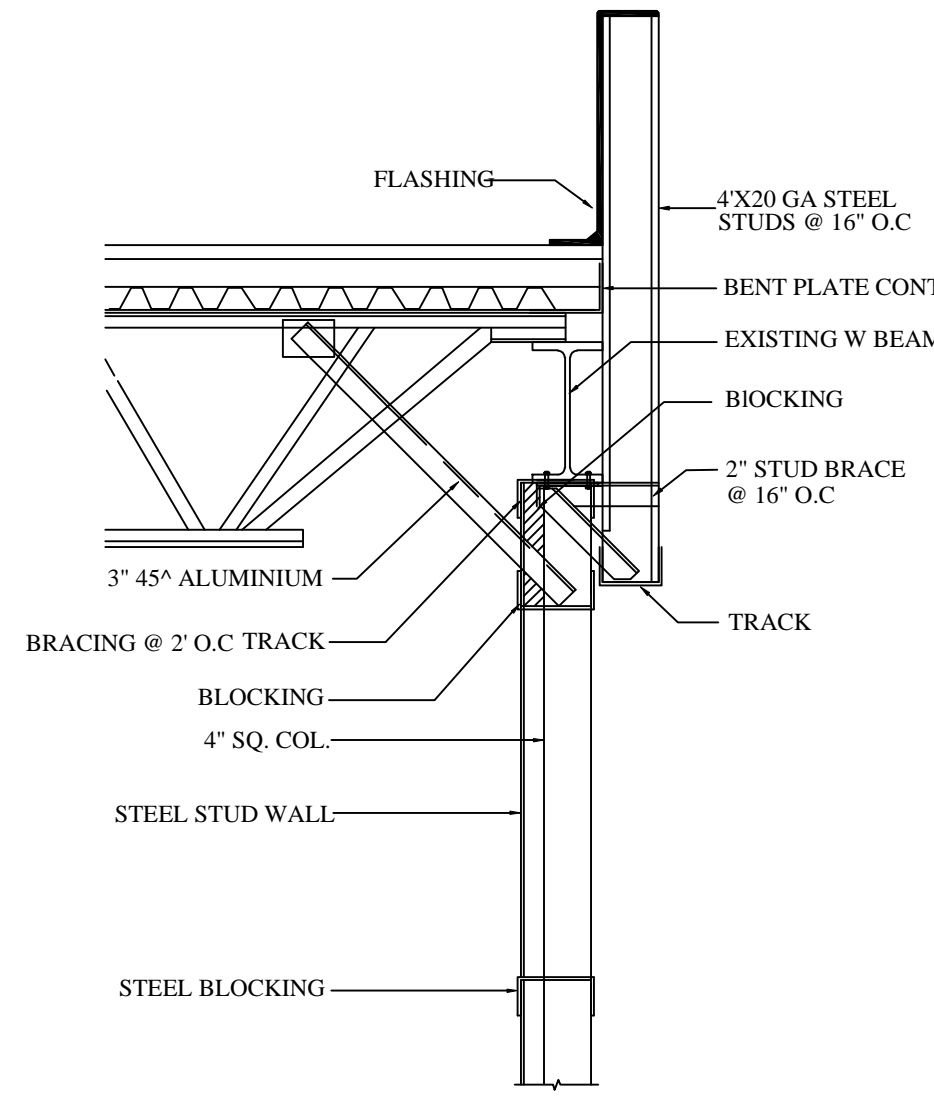

STEEL BEAM BOLTING TO THE POST
N.T.S.

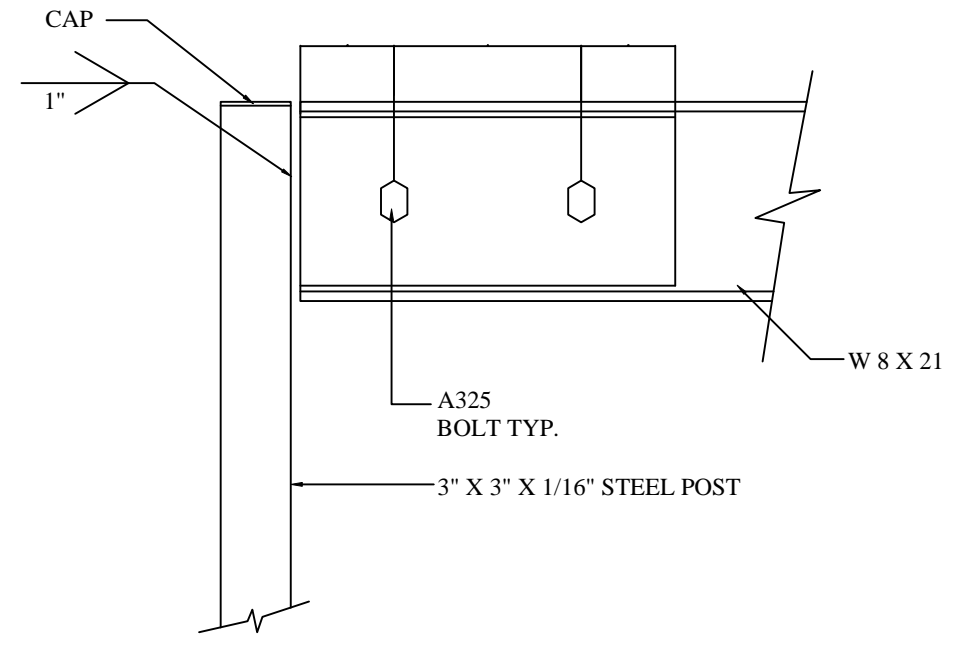


EX. STEEL BEAM DETAIL

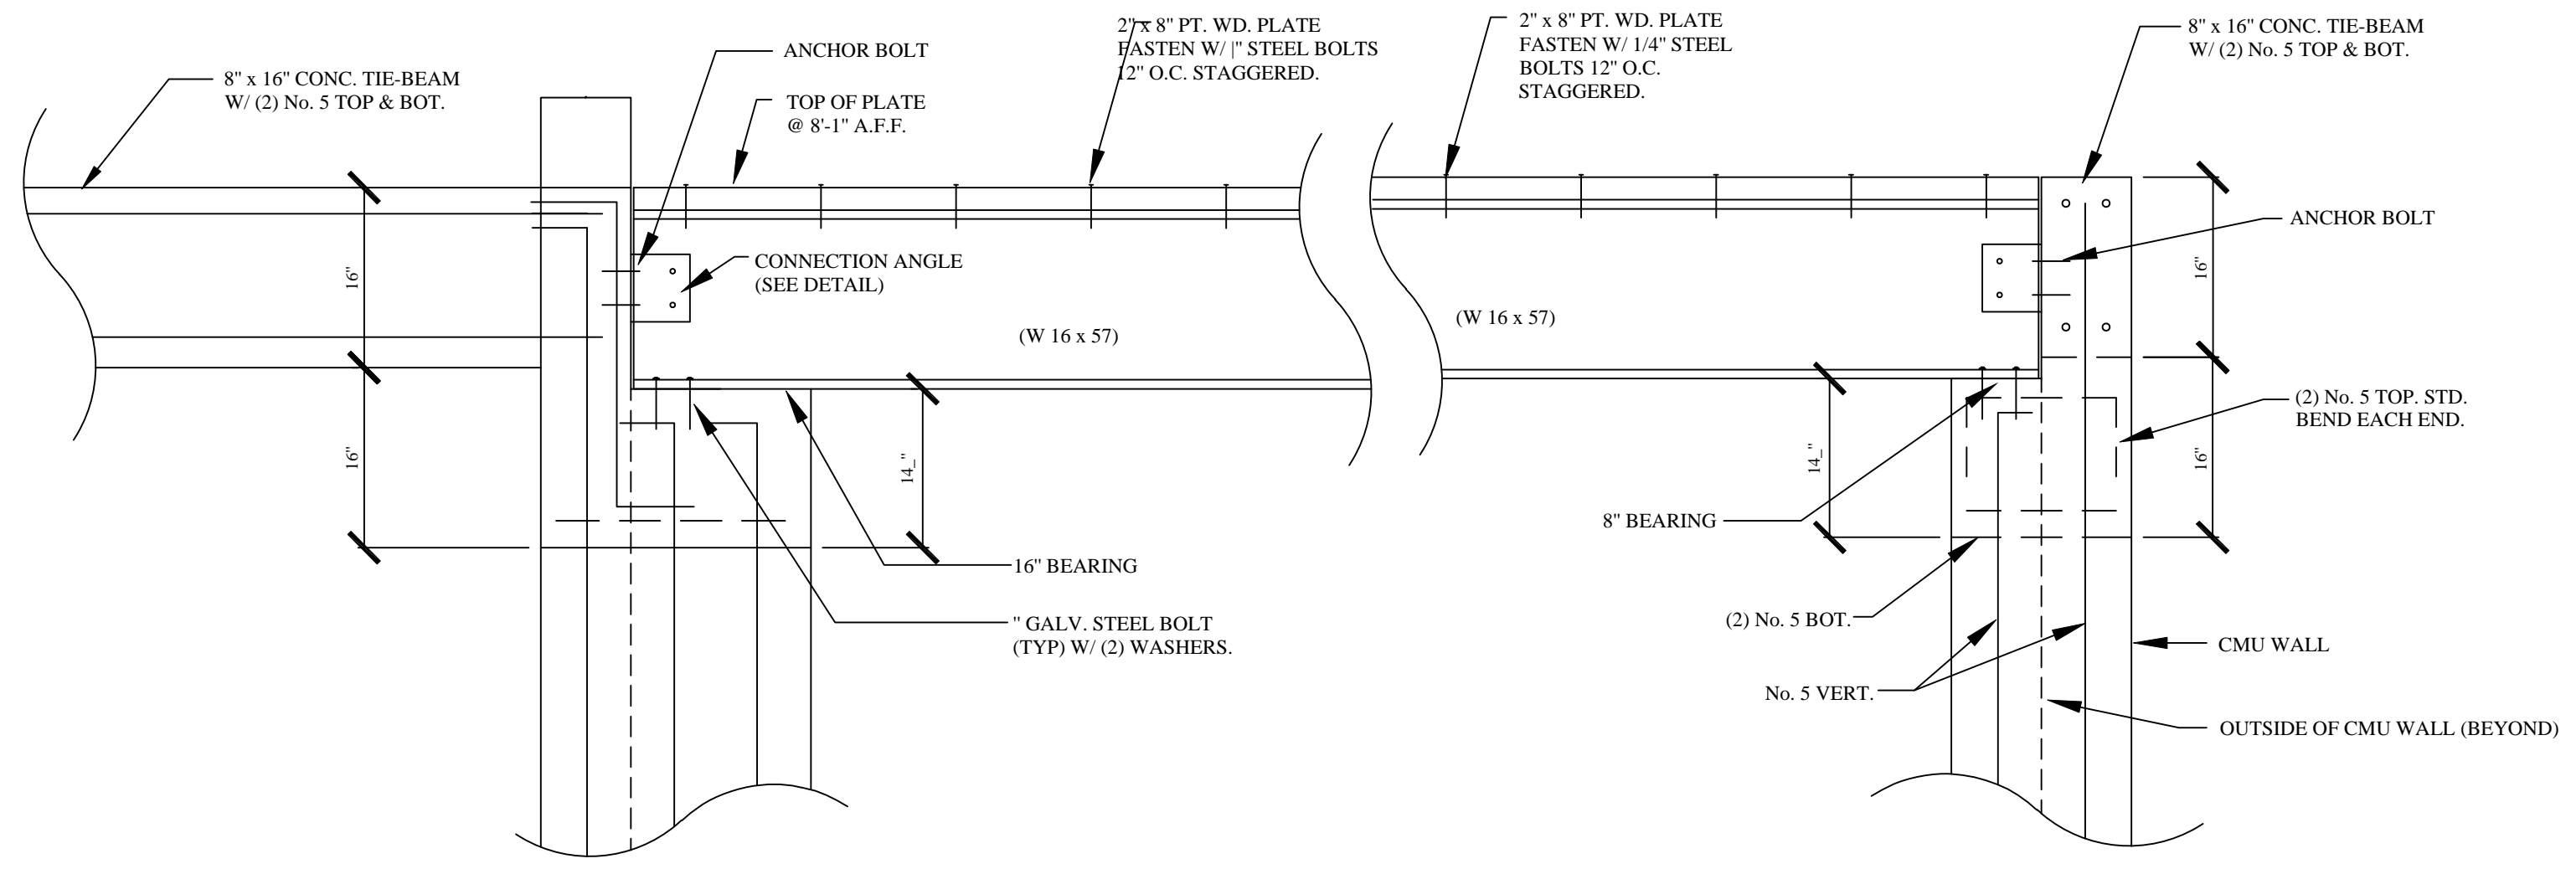


SECTION C-C
N.T.S.


SECTION B-B
N.T.S.

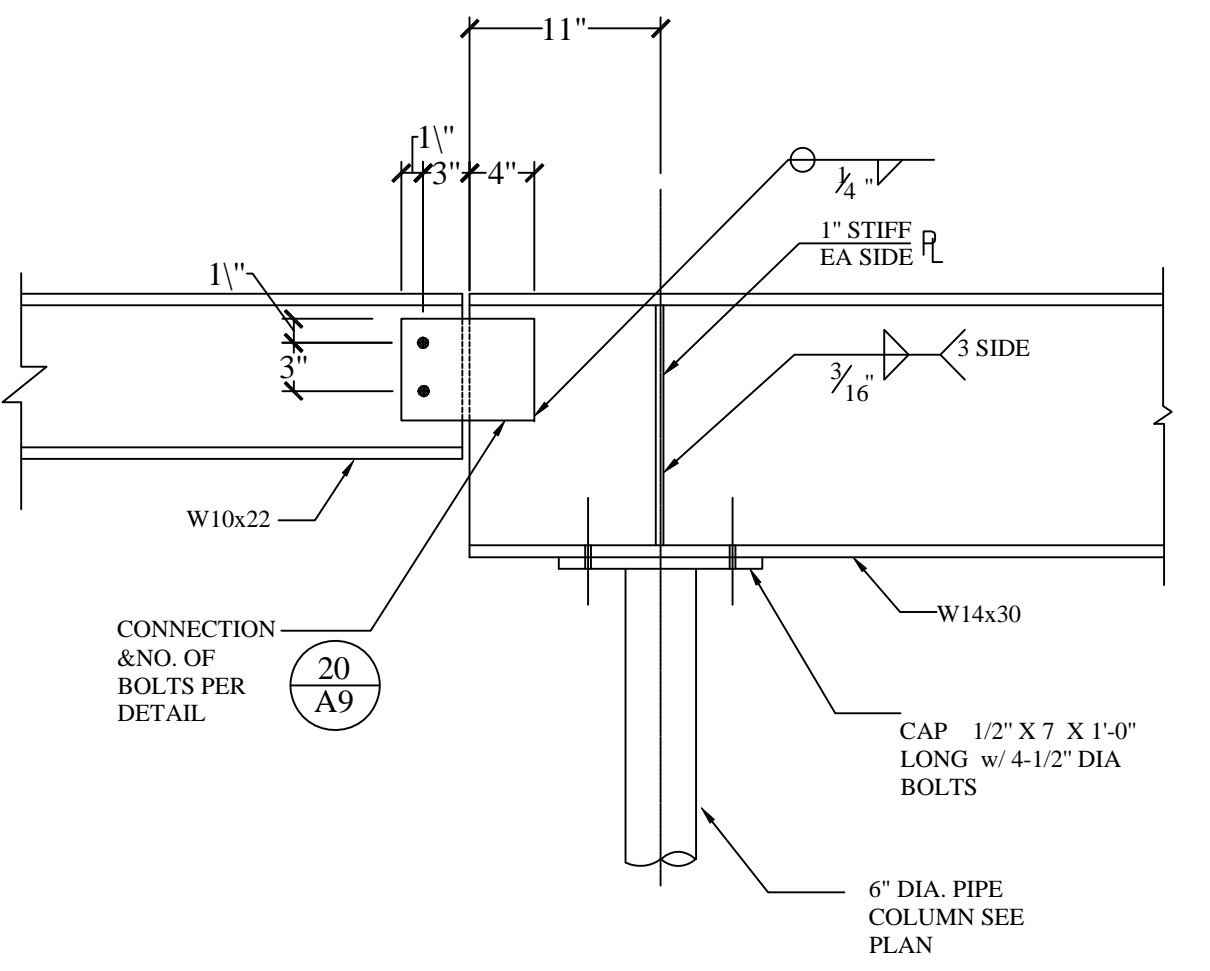


W/ BEAM TO PIPE COLUMN

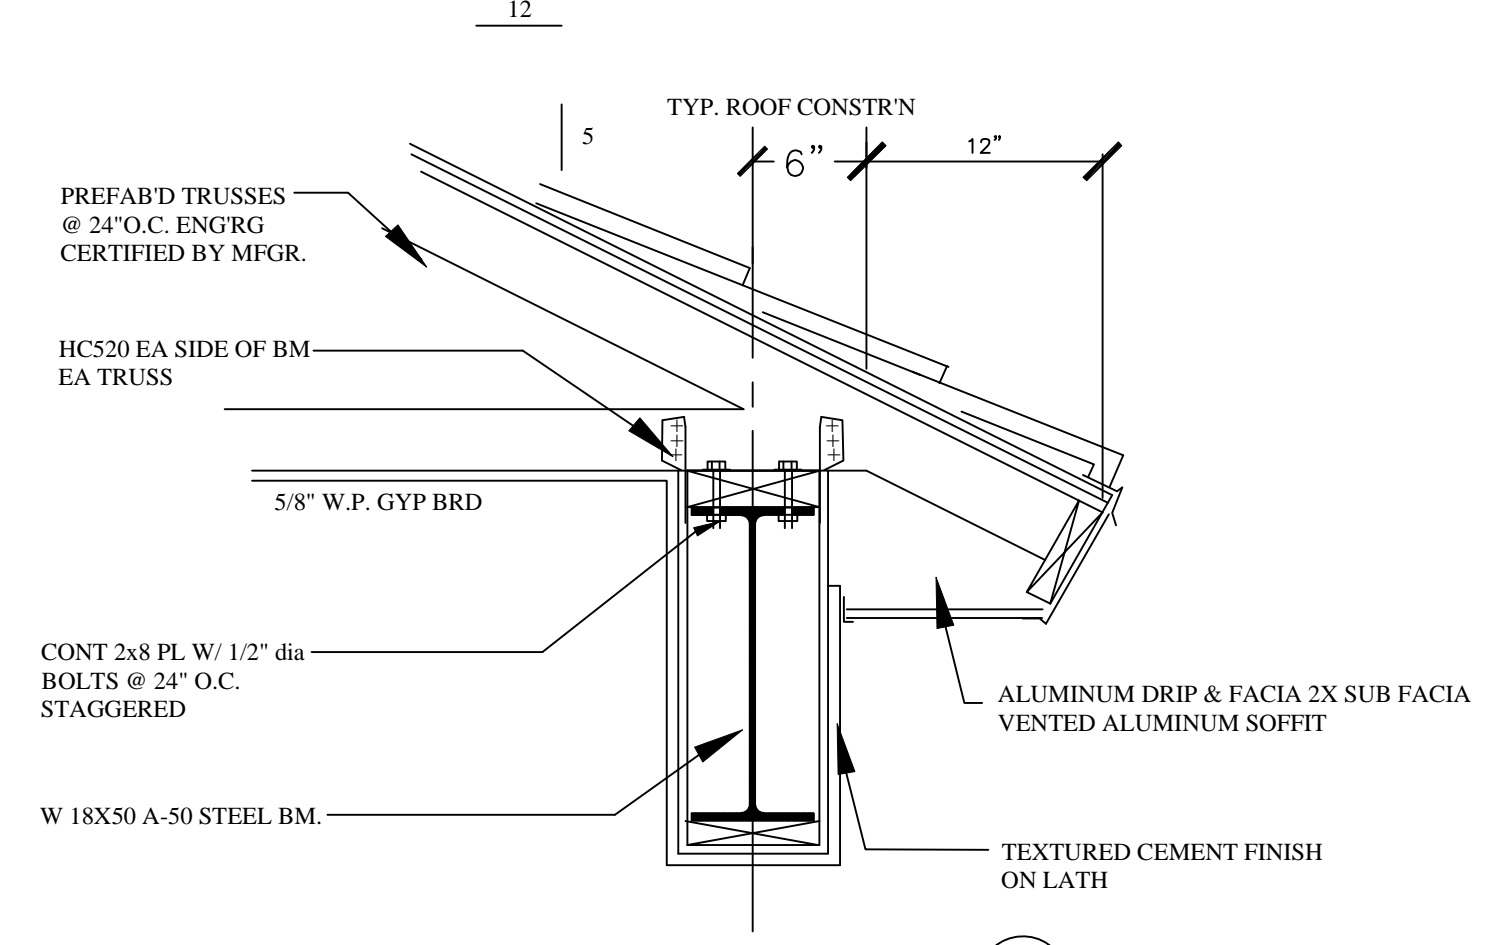


SECT @ LANAI BM.

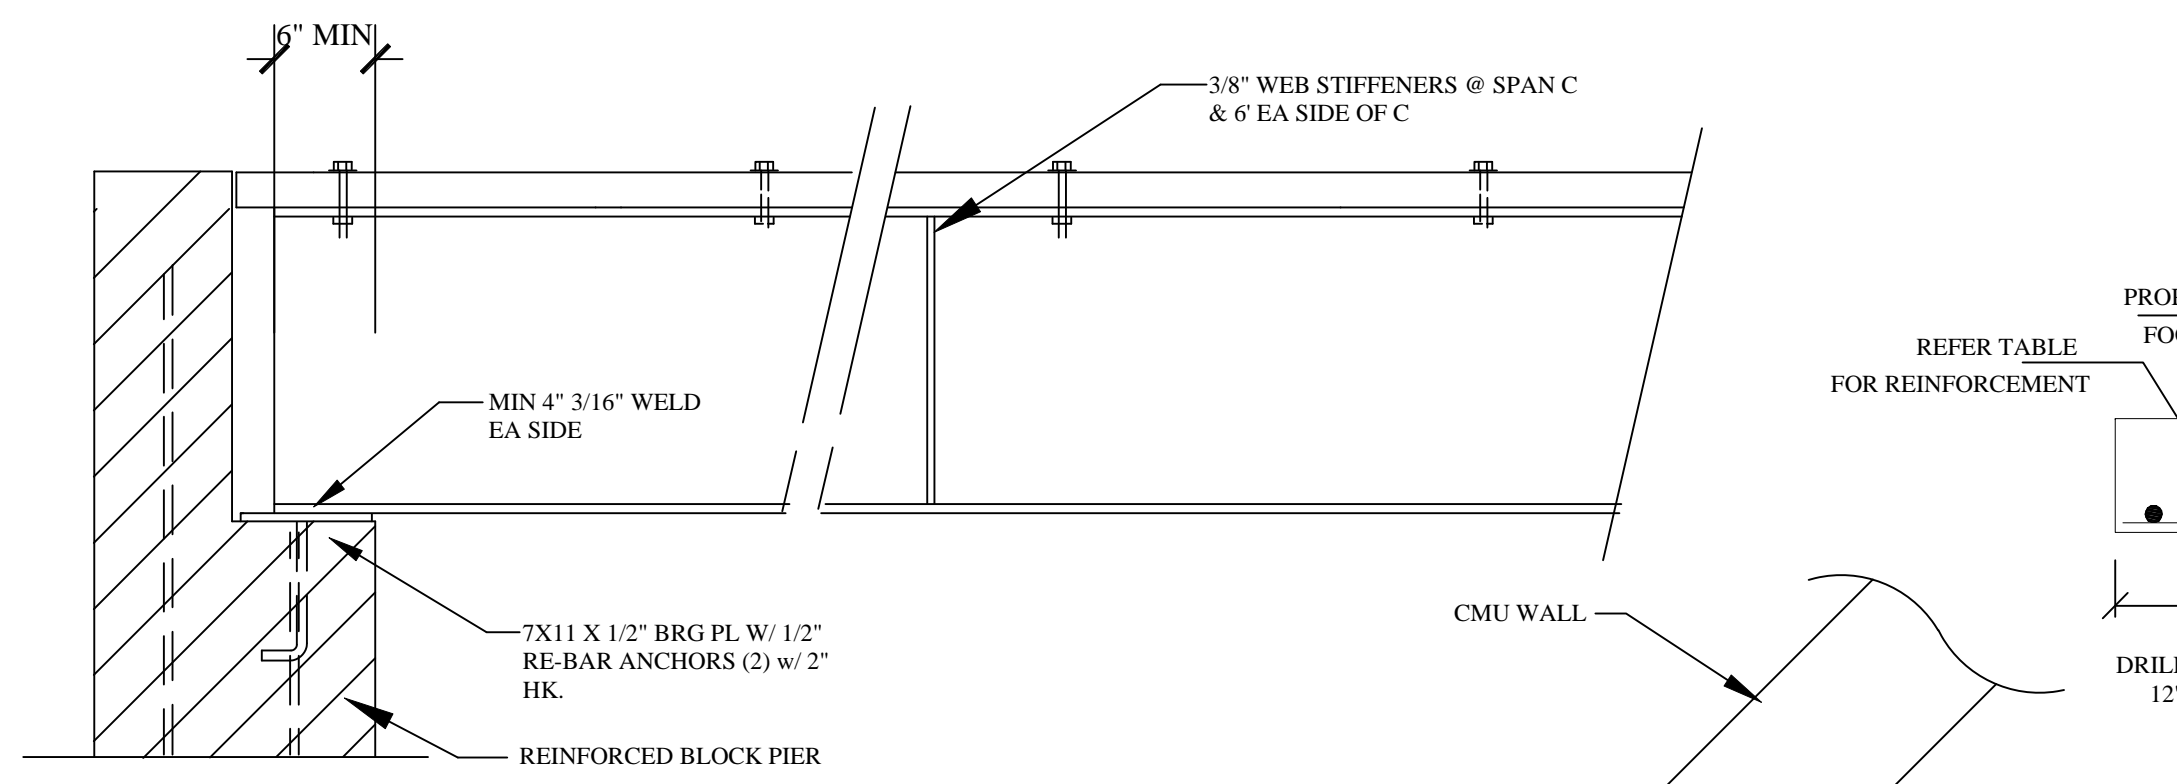


BEAM BRG ELEVATION

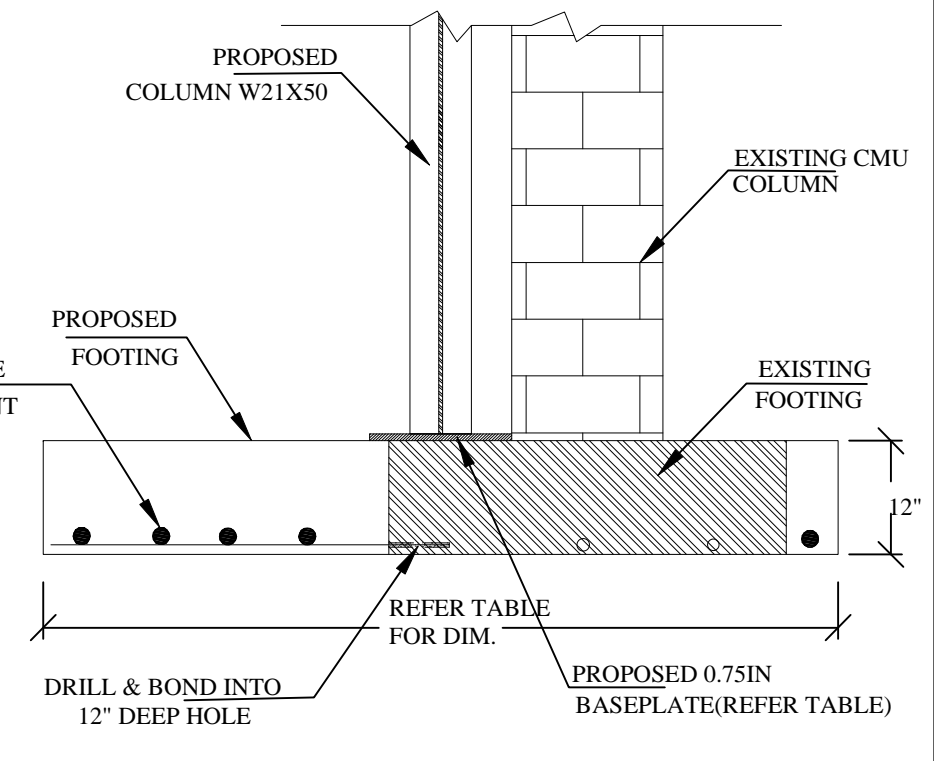

SECTION ON A-A

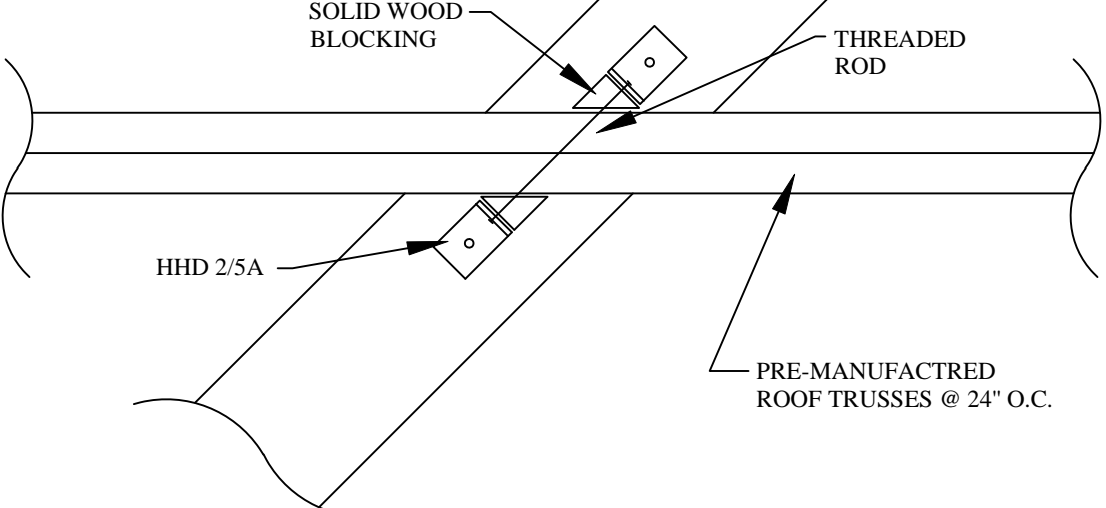


DETAIL -A-
N.T.S.

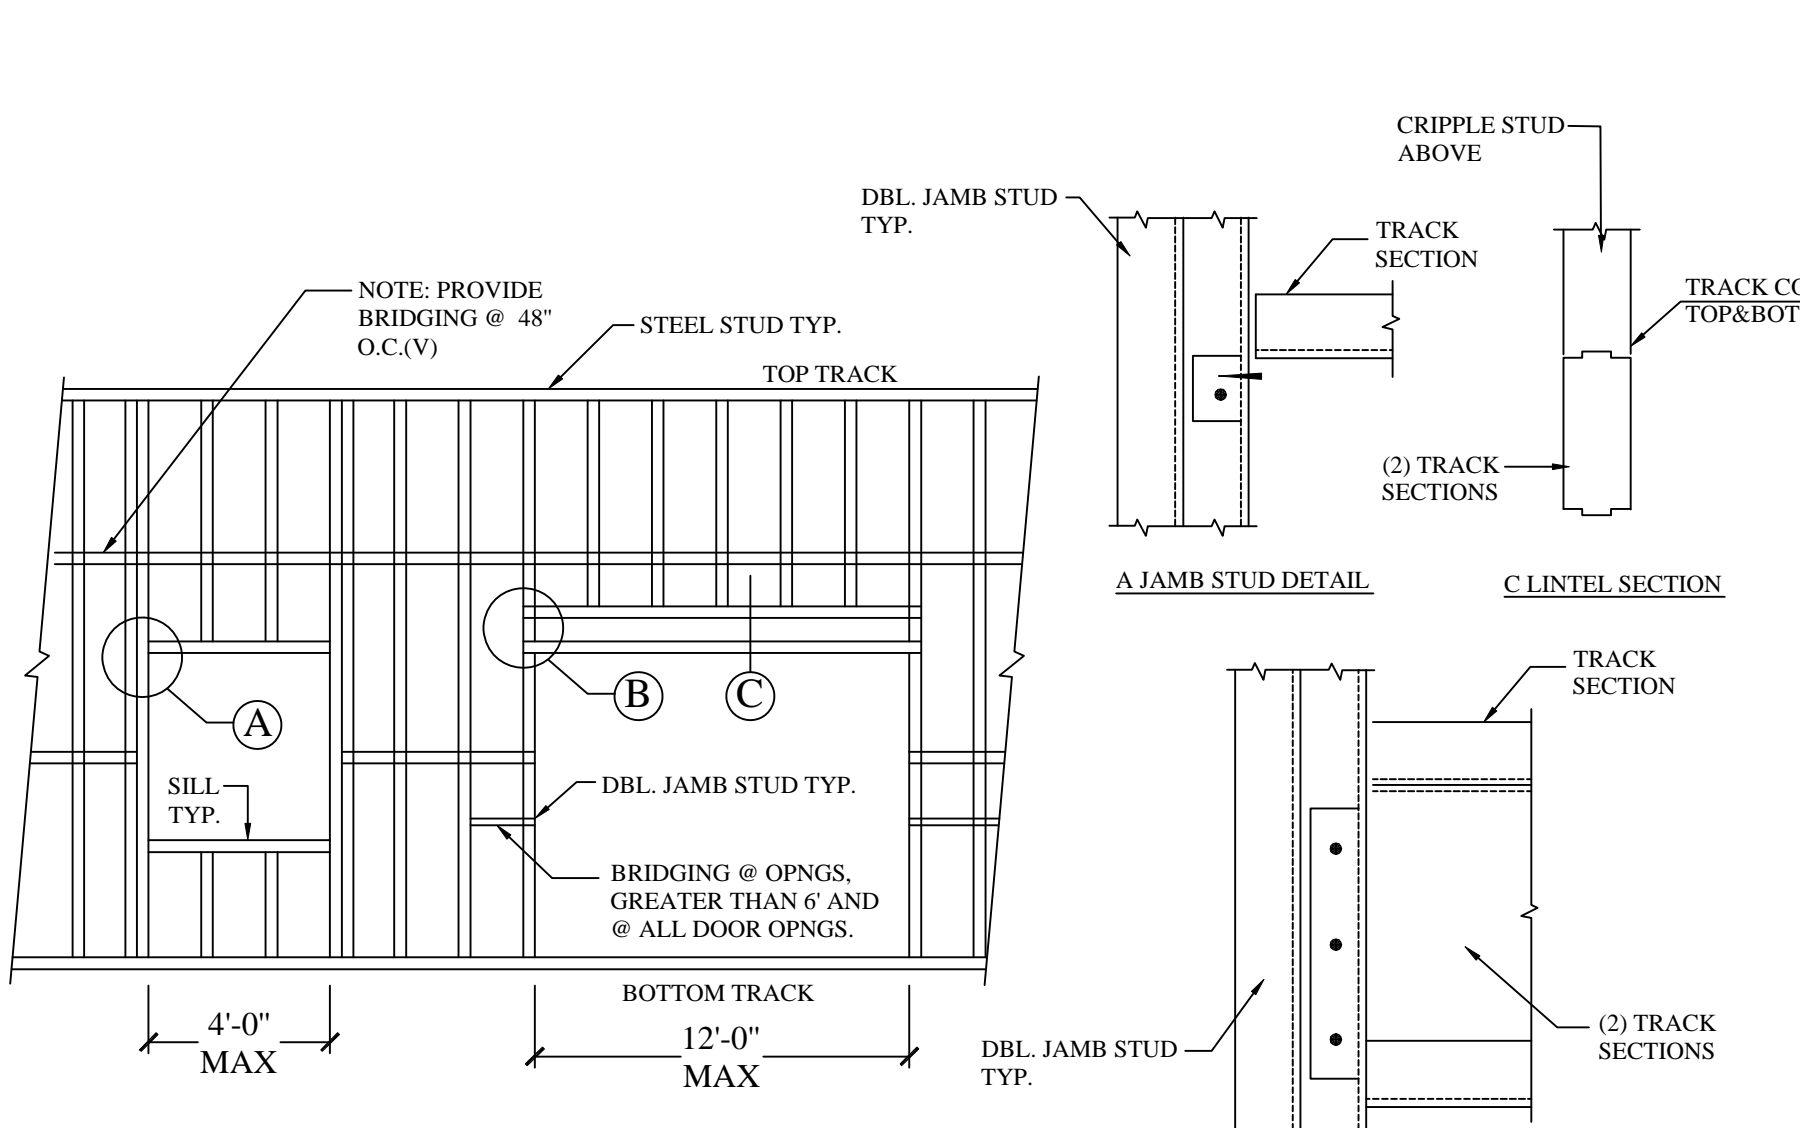


TYP. STEEL STUD WALL FRAMING DETAIL


B JAMB STUD DETAIL

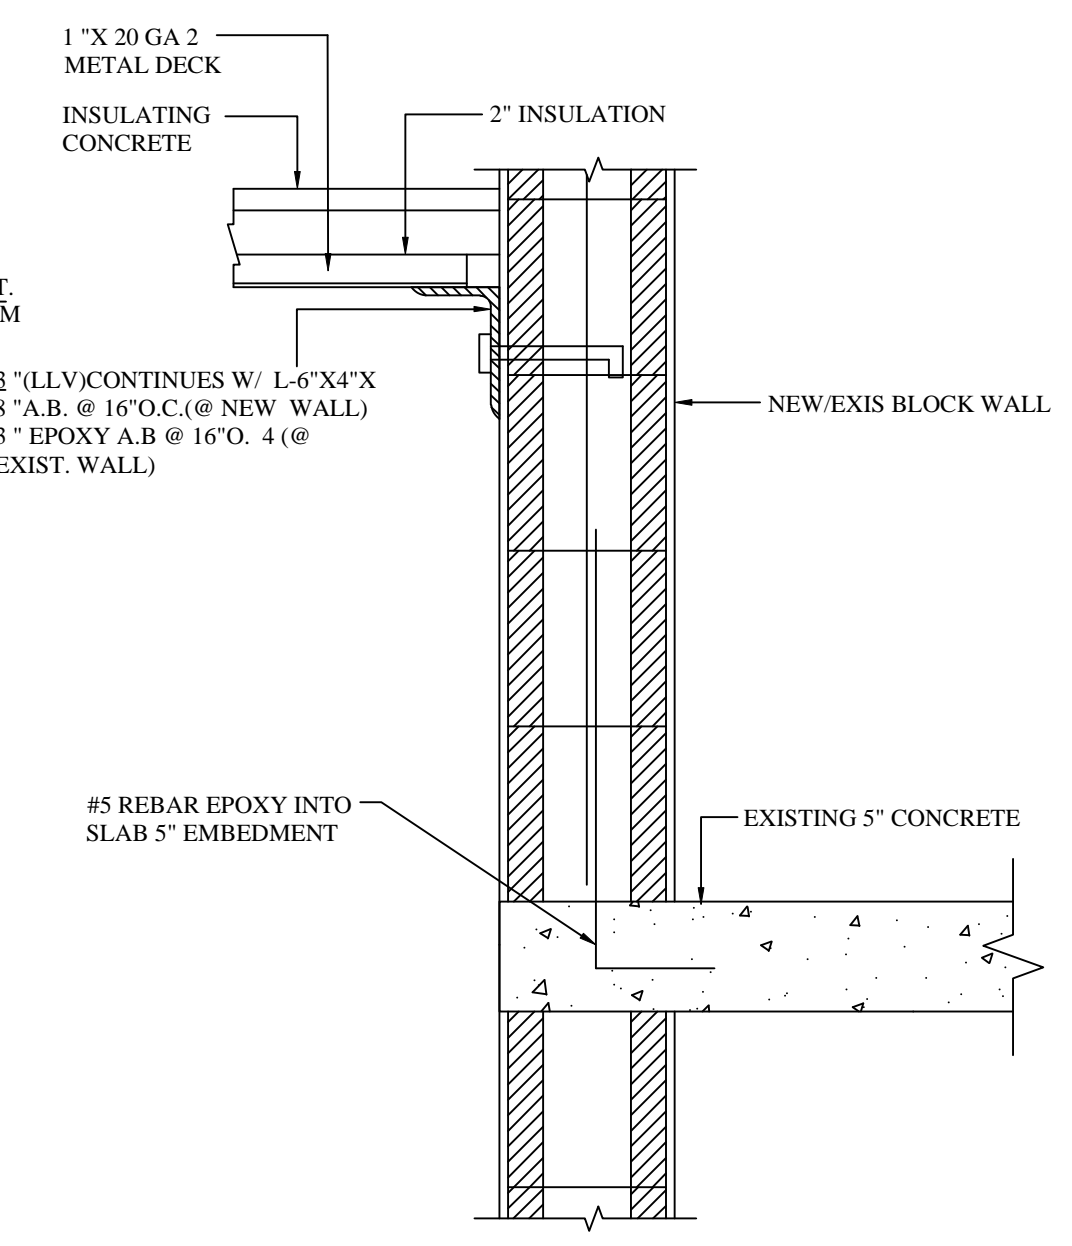

LEDGER DETAILS

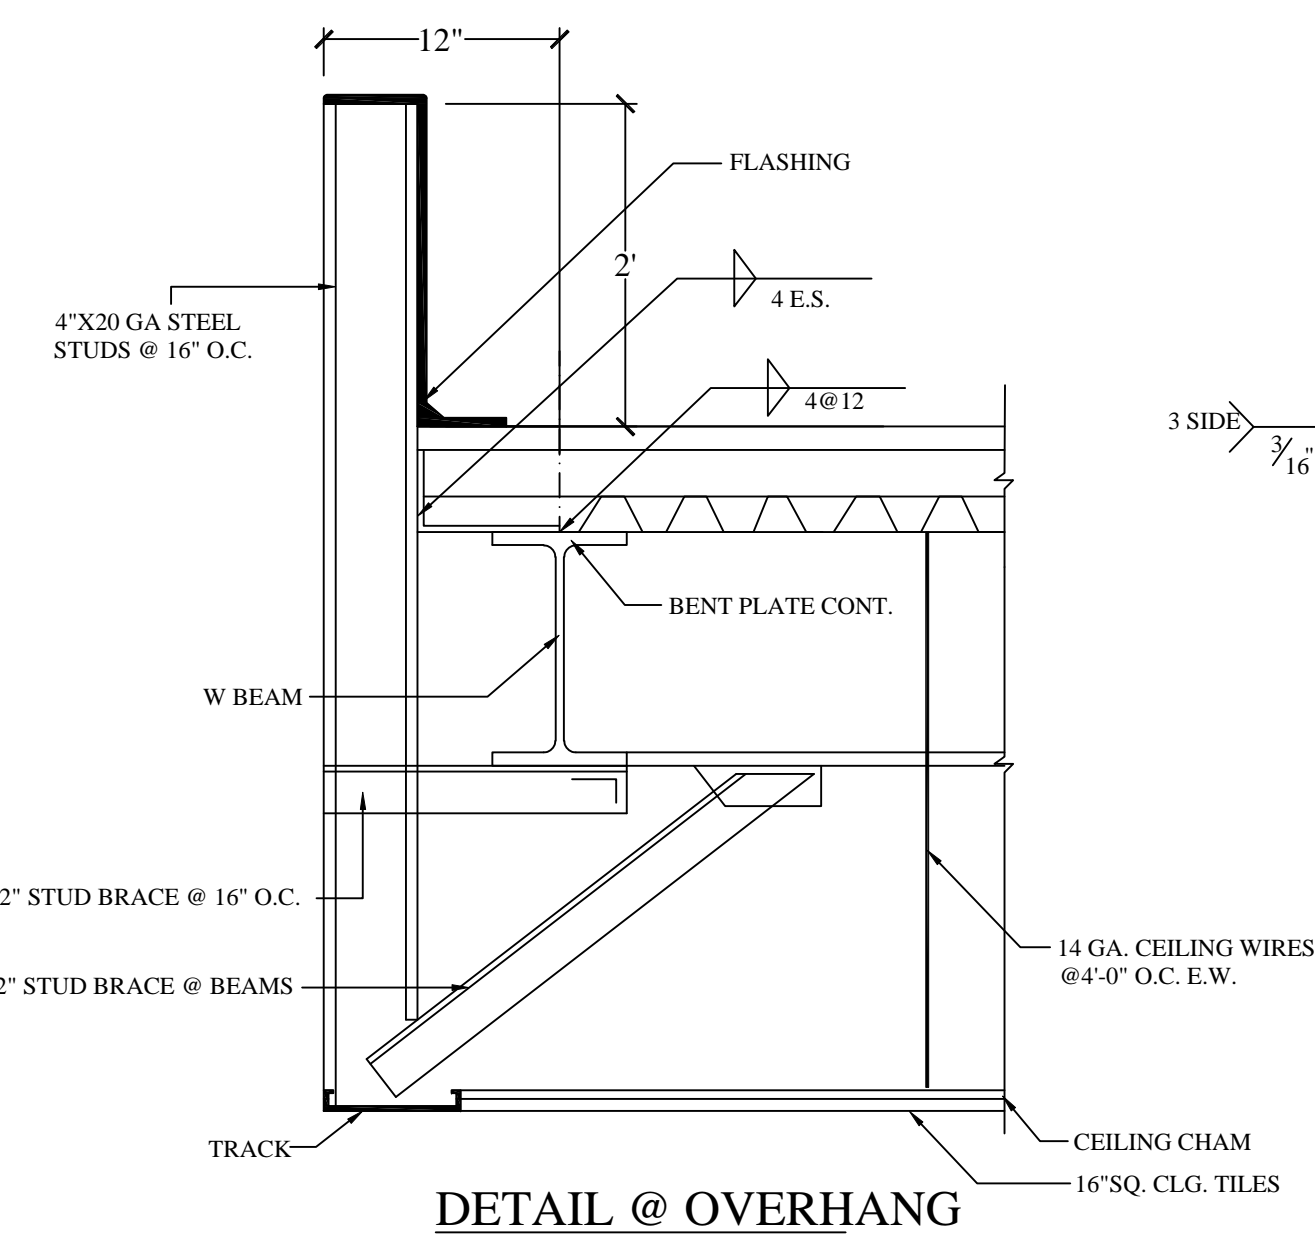

DETAIL @ OVERHANG

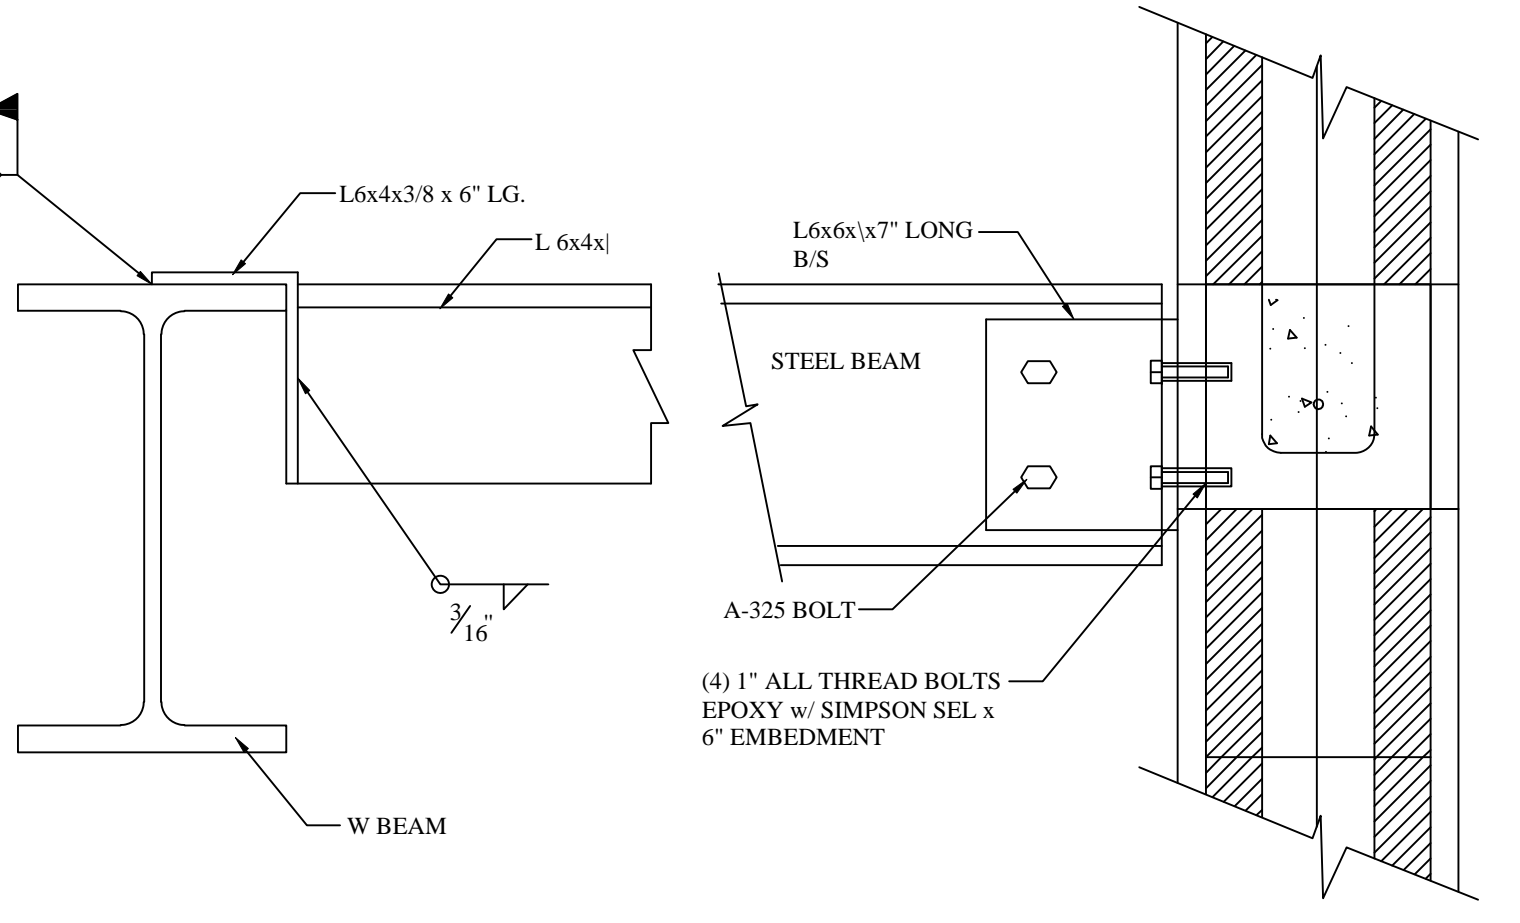

COMPRESSOR SUPPORT

TYPICAL BOLTING TO THE WALL

OWNER

ENGINEER

ARCHITECT

ISSUED FOR:


- PRELIM. _____
- BIDDING _____
- PERMIT _____
- CONSTRUCTION _____

MARK	DATE	REVISION

DETAIL SHEET


COMM. NO. _____ DRAWN _____
 DATE _____ CHECKED _____
 SCALE AS NOTED APPROVED _____

SHEET NO.
S-0
SHT 1 OF 3

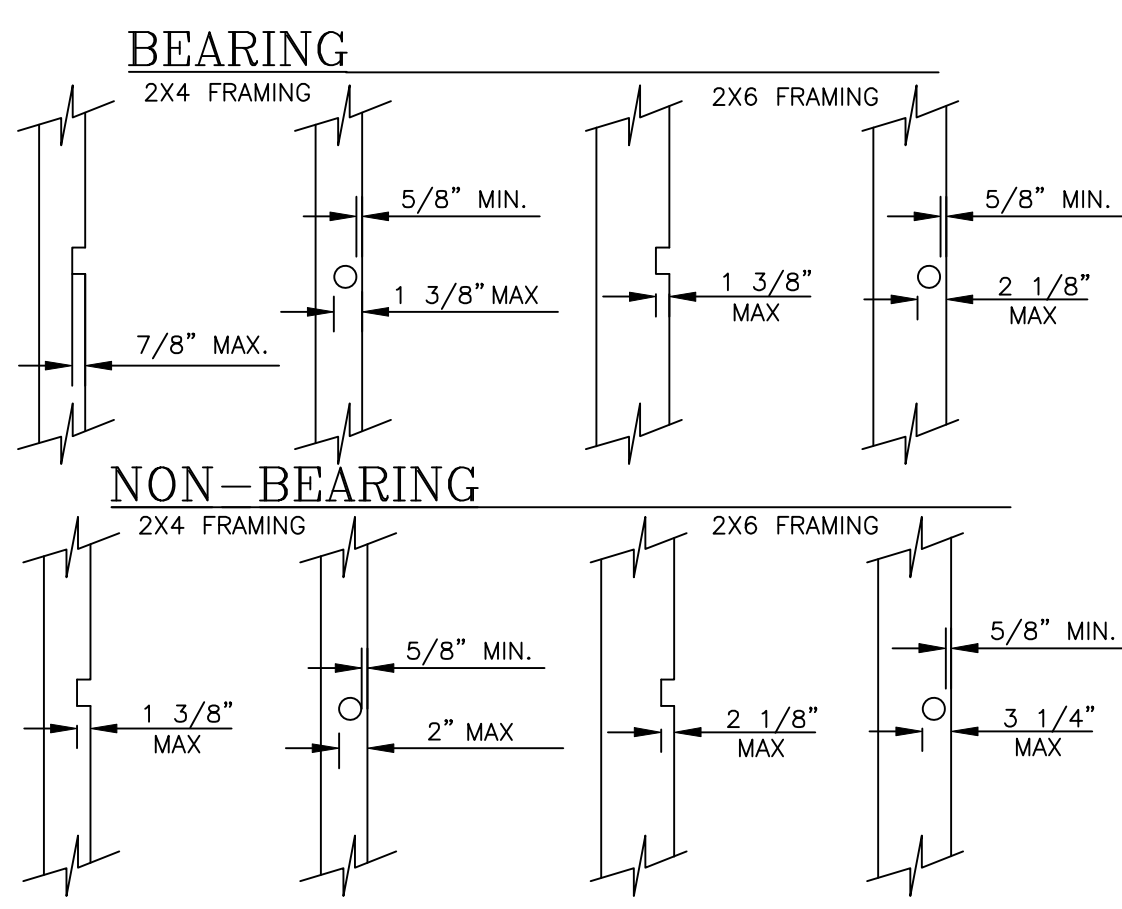


BEARING OR NON-BEARING WALLS MAY BE DRILLED 2" FOR 2X4 AND 3 1/3" FOR 2X6 WALLS WITH 5/8" EDGE DISTANCE. IF STUDS ARE DOUBLED AND NO MORE THAN 2 SUCCESSIVE DOUBLED STUDS ARE DRILLED. (SECTION 2320.11.9 & 2320.11.10 1997 UBC)

19

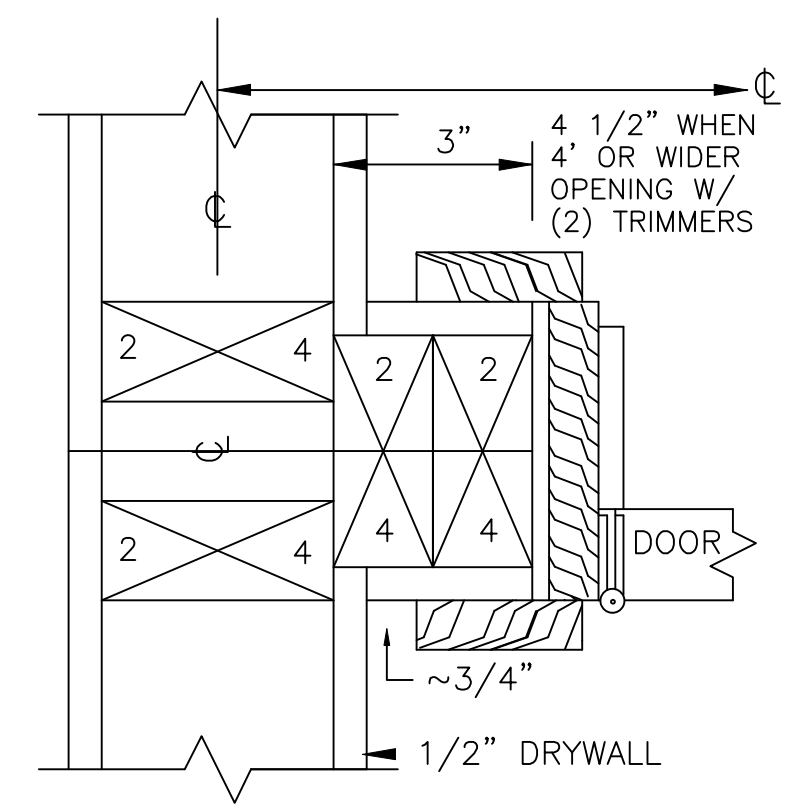


114 HALLWAY DOOR
CENTER TO CENTER

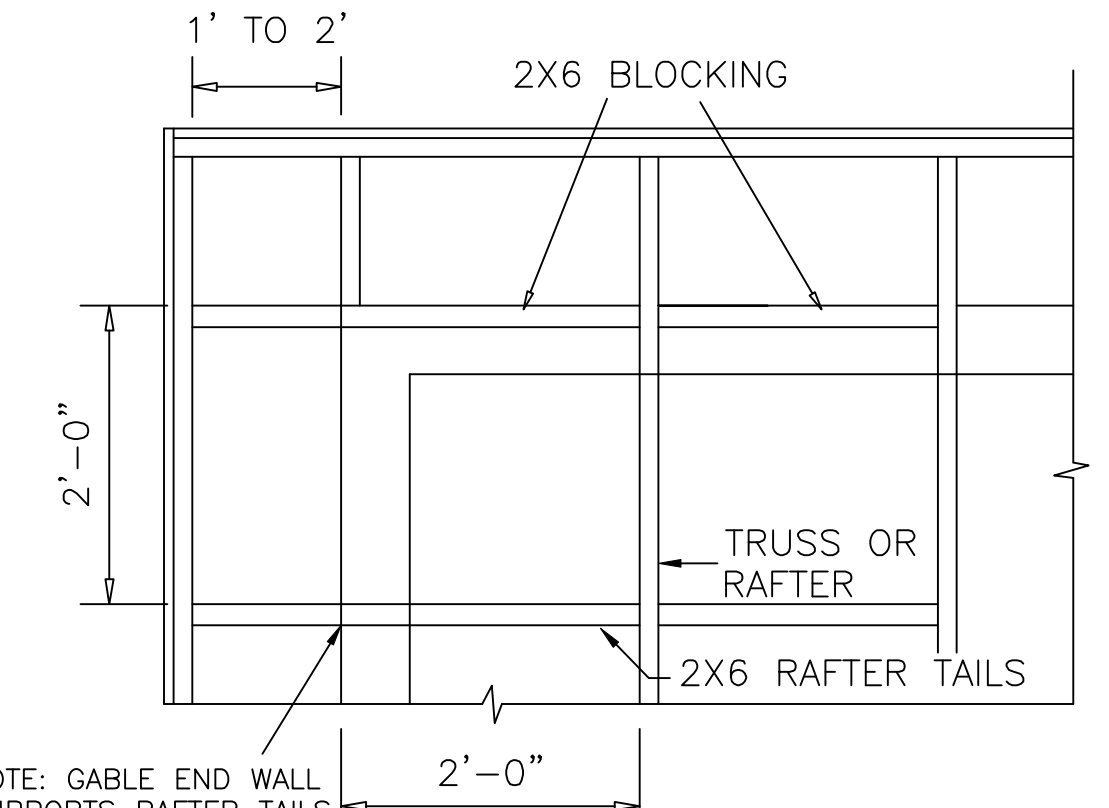


NOTE: GABLE END WALL SUPPORTS RAFTER TAILS (CONSULT TRUSS MANUF. FOR ALTERNATE METHOD)
NOTE: BLOCKING REQ'D AT FIRST TWO BAYS FROM GABLE END WALL IF GABLE WALL WALL IS OVER 10' HIGH


RAKE & EAVE DETAIL
1' TO 2' MAXIMUM

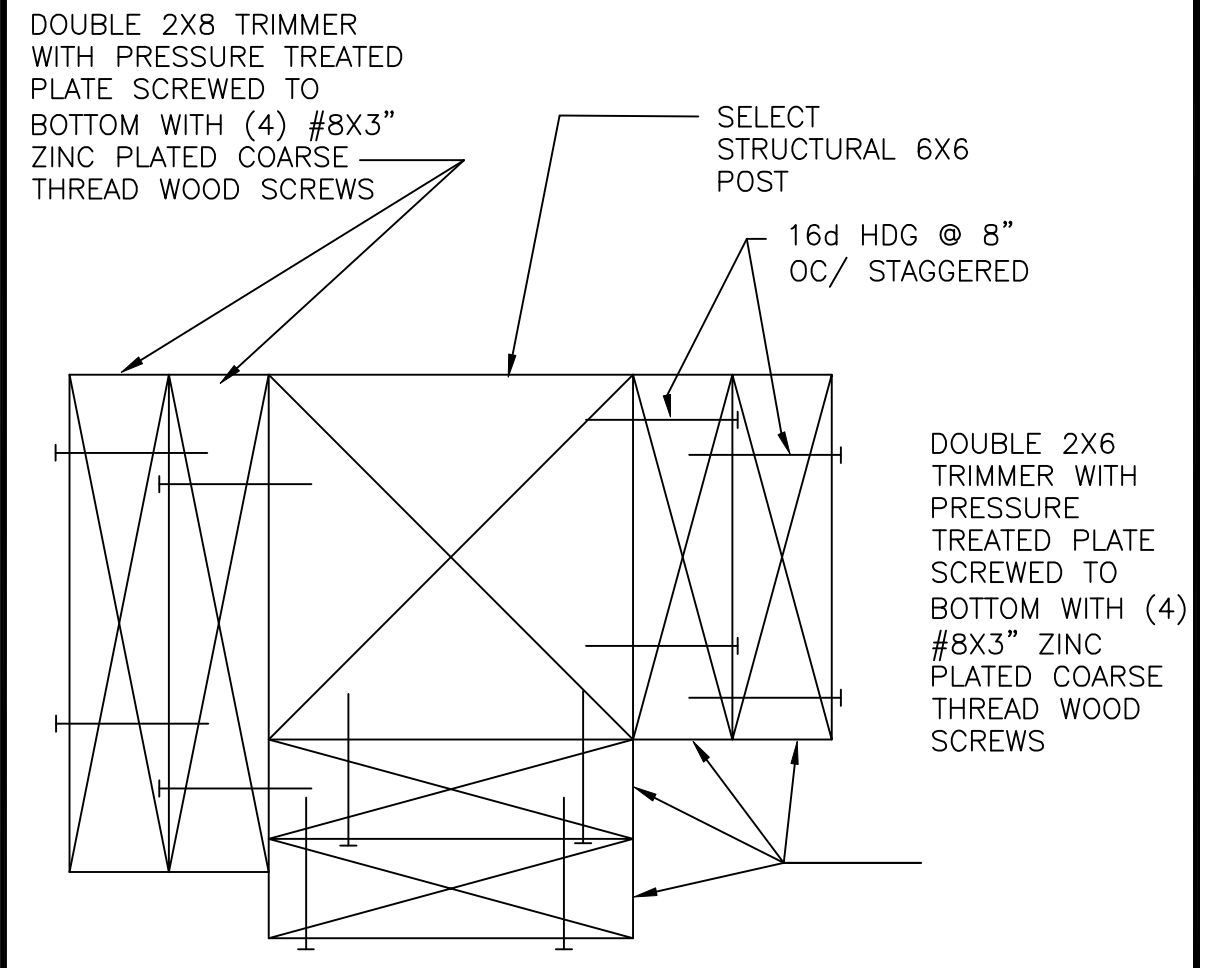


215 6X6 POST FRAMING

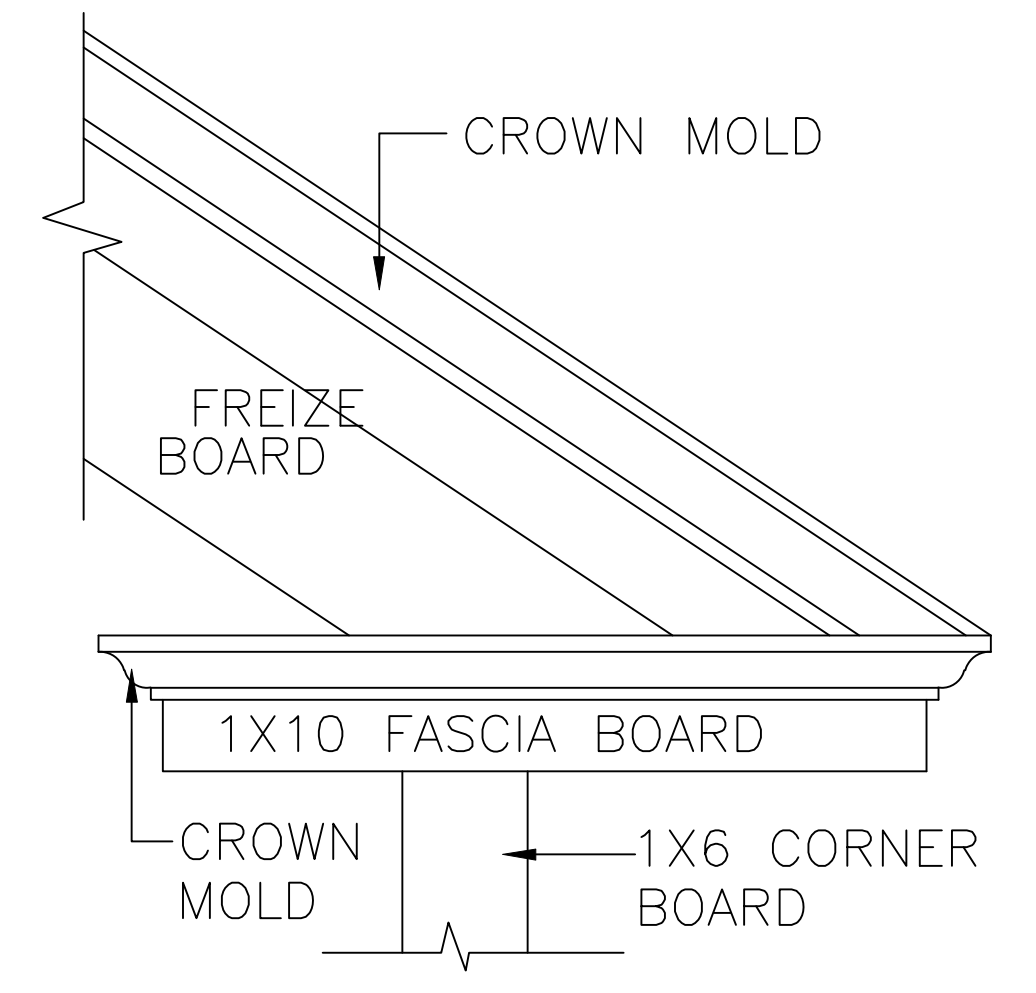


RAKE RETURN/FASCIA

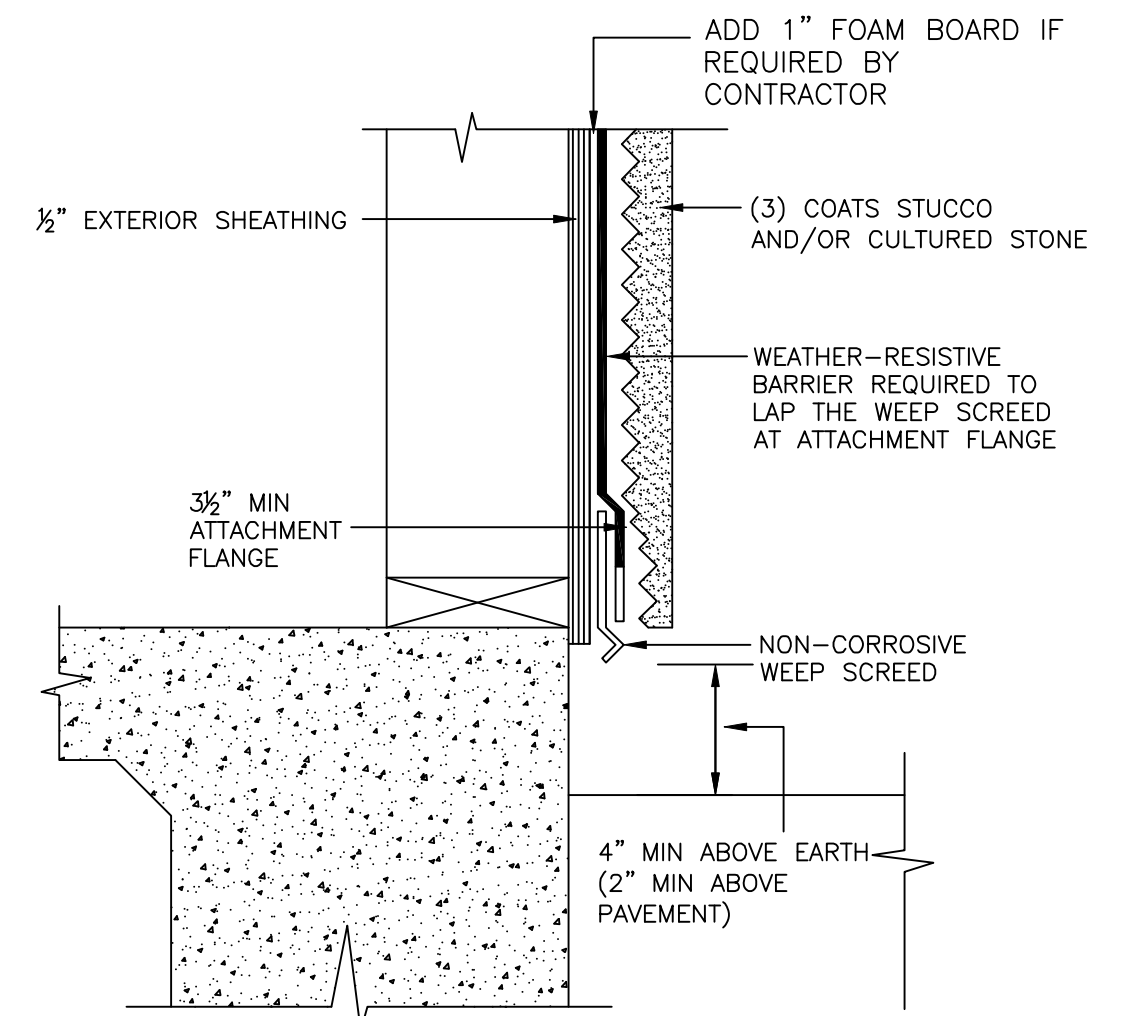


230 WEEP SCREED
NO SCALE

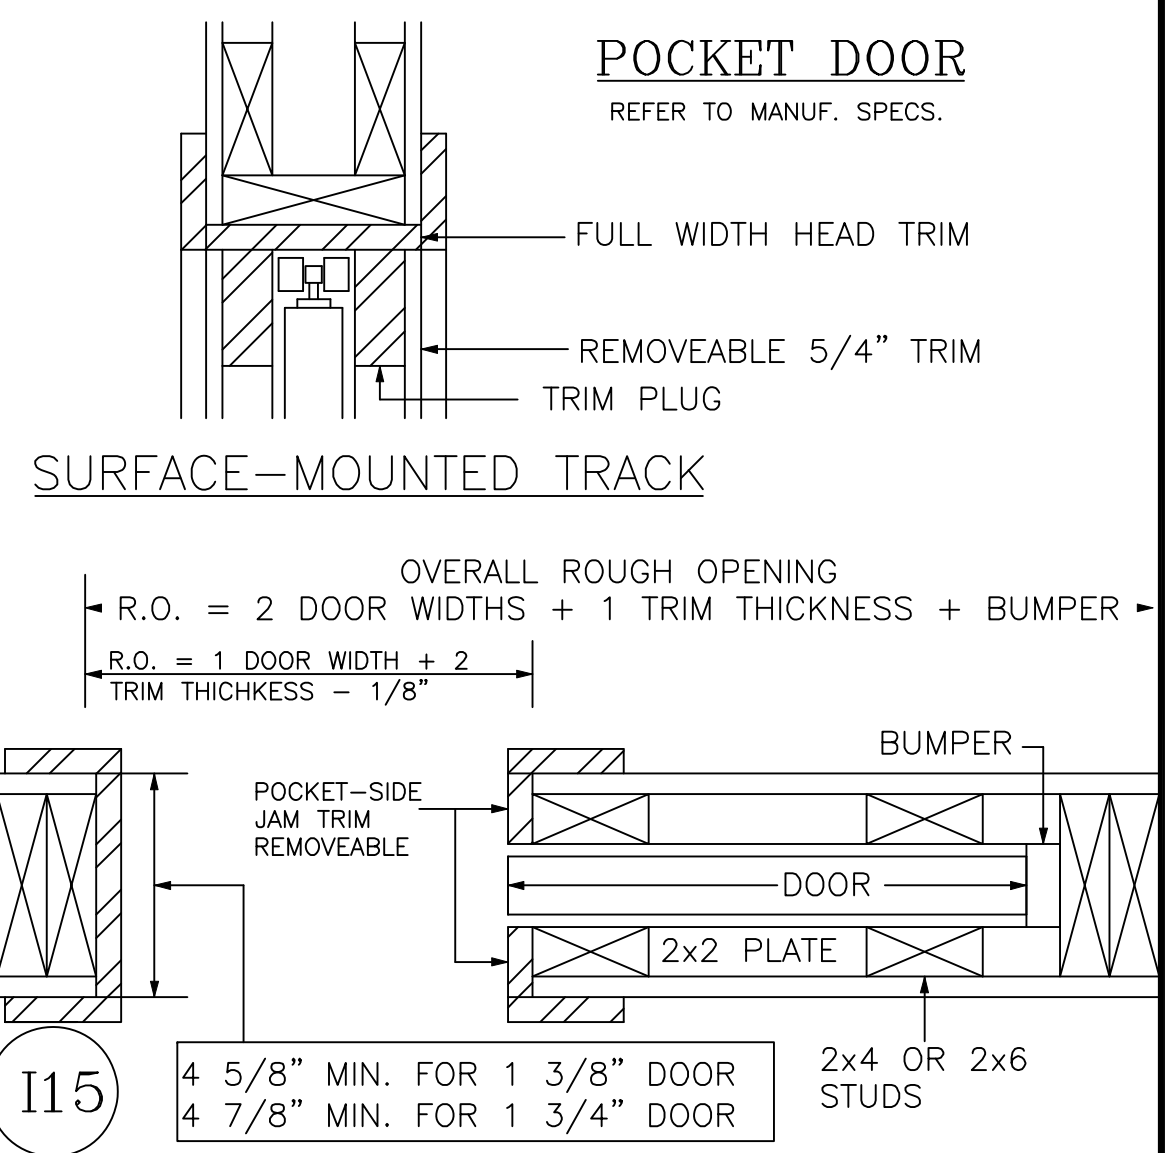


115 POCKET DOOR
REFER TO MANUF. SPECS.

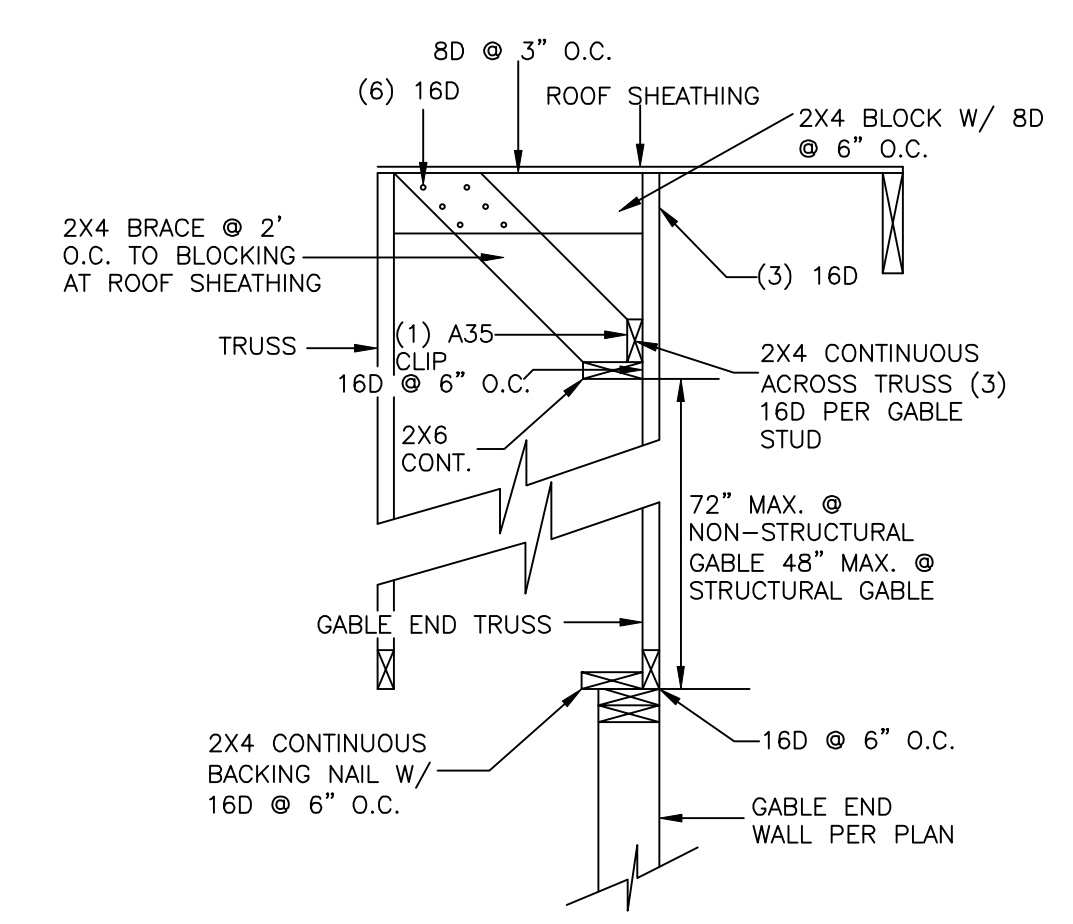


GABLE STUD BRACE DETAIL
NO SCALE

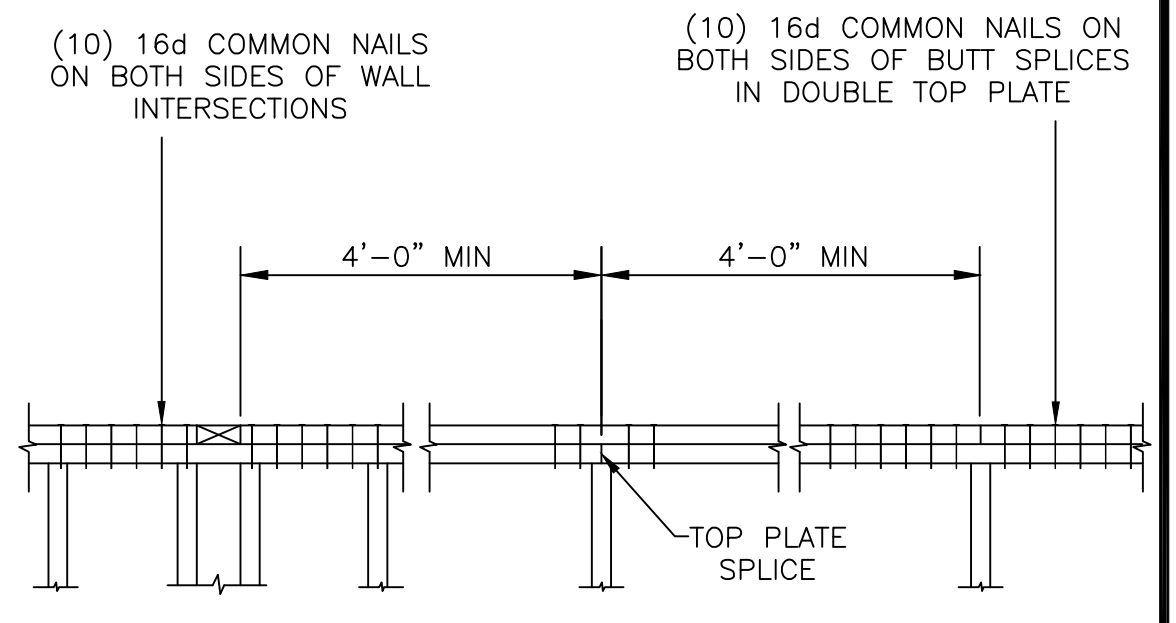


300 TOP PLATE
SPLICE DETAIL

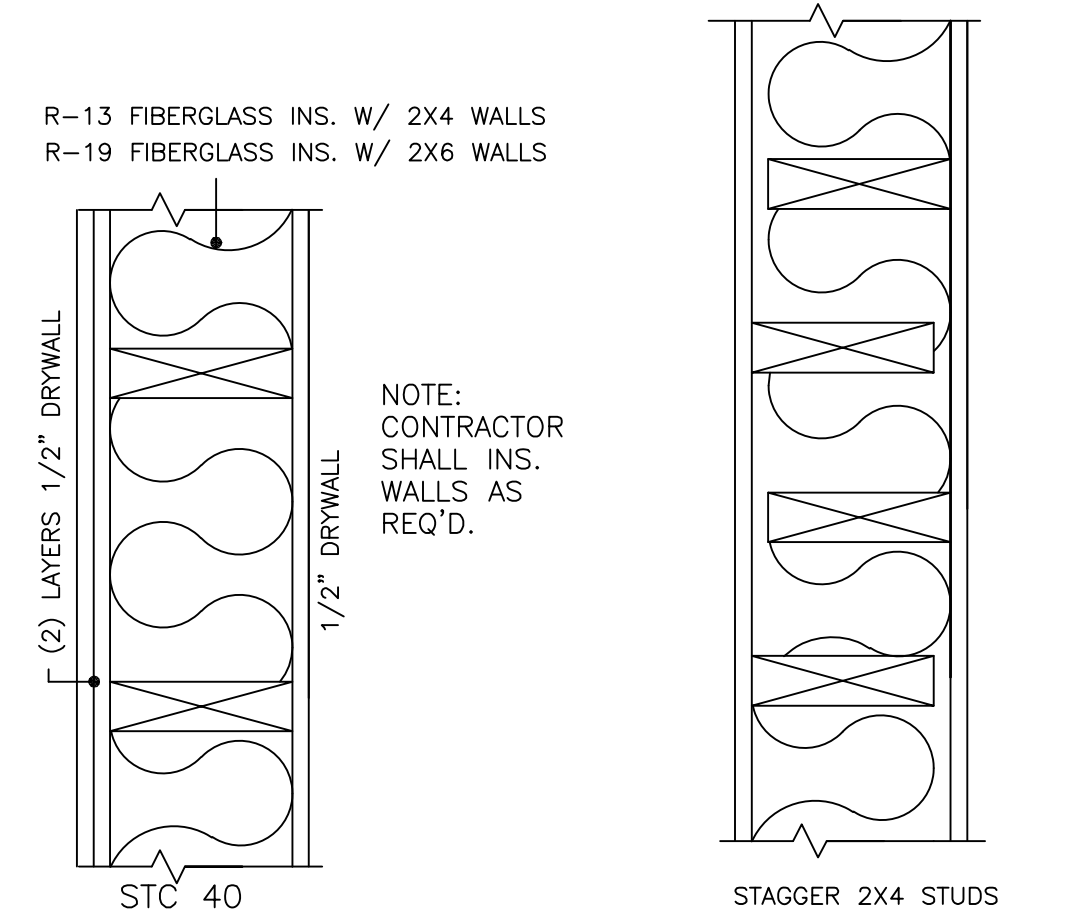


112 SOUND PROOFING
WALL TREATMENT

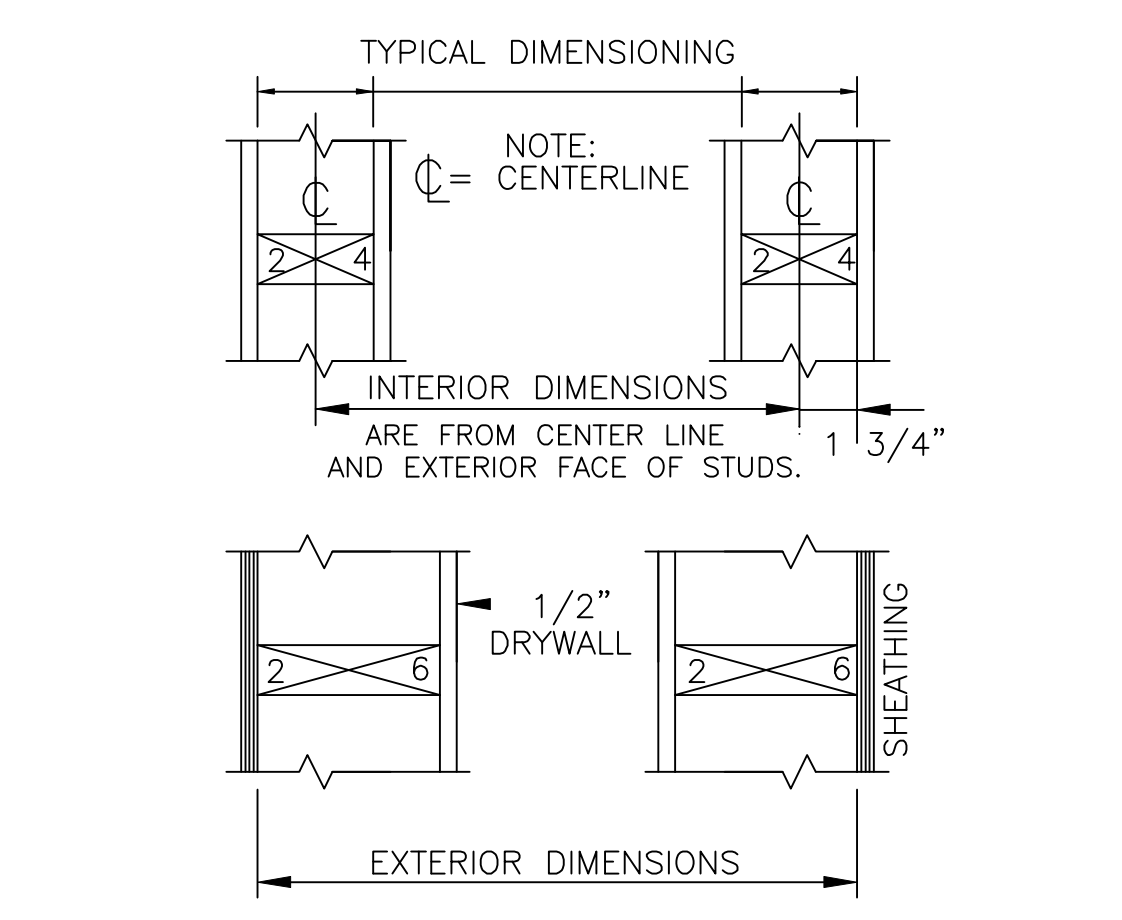


111 DIMENSIONING NOTES

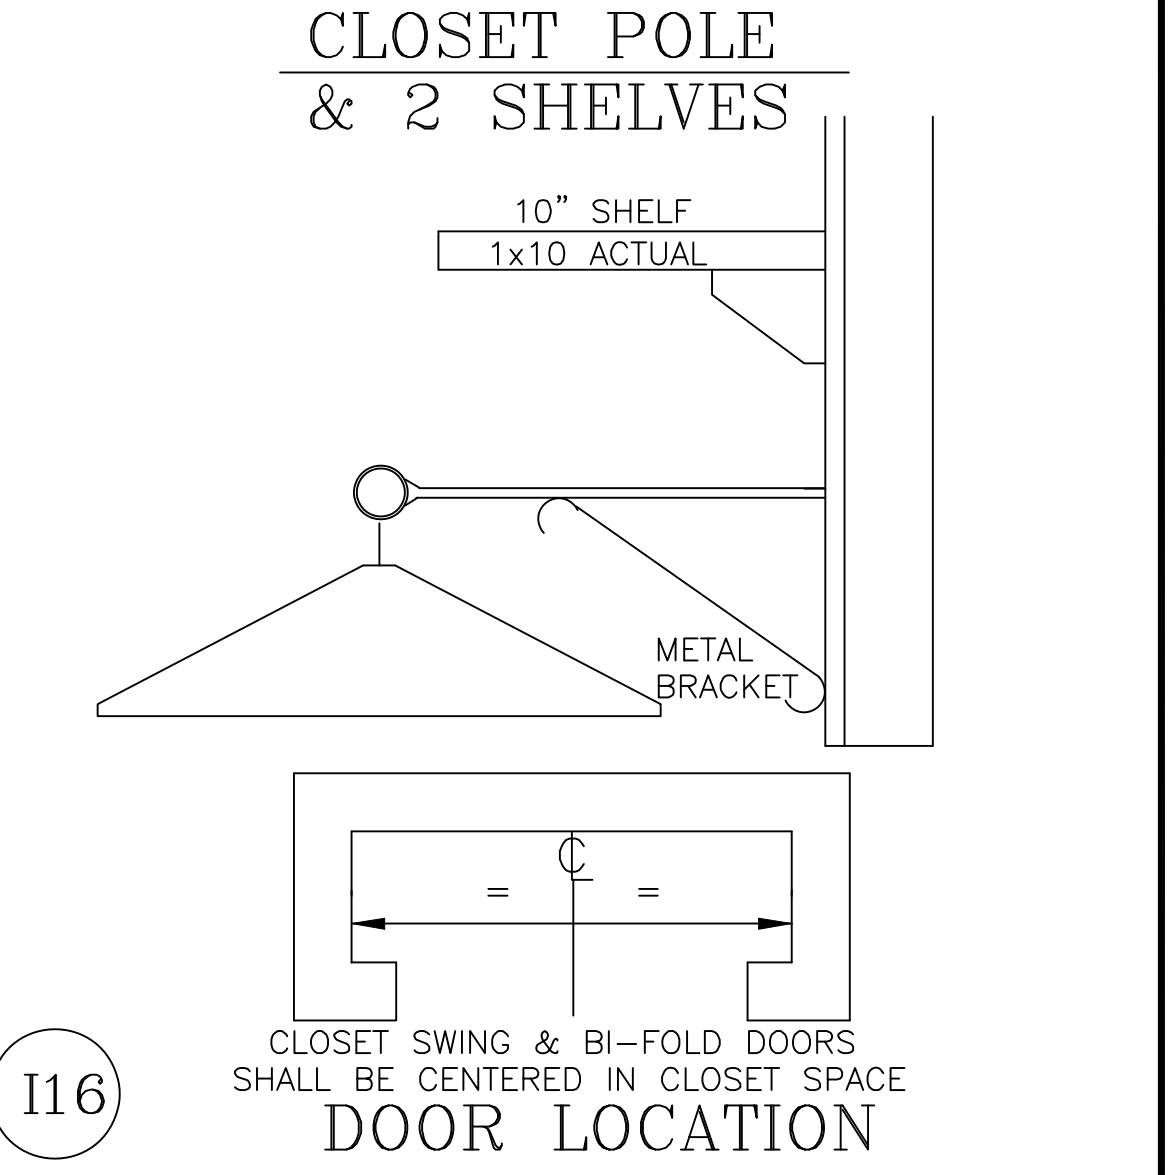


116 CLOSET POLE
& 2 SHELVES

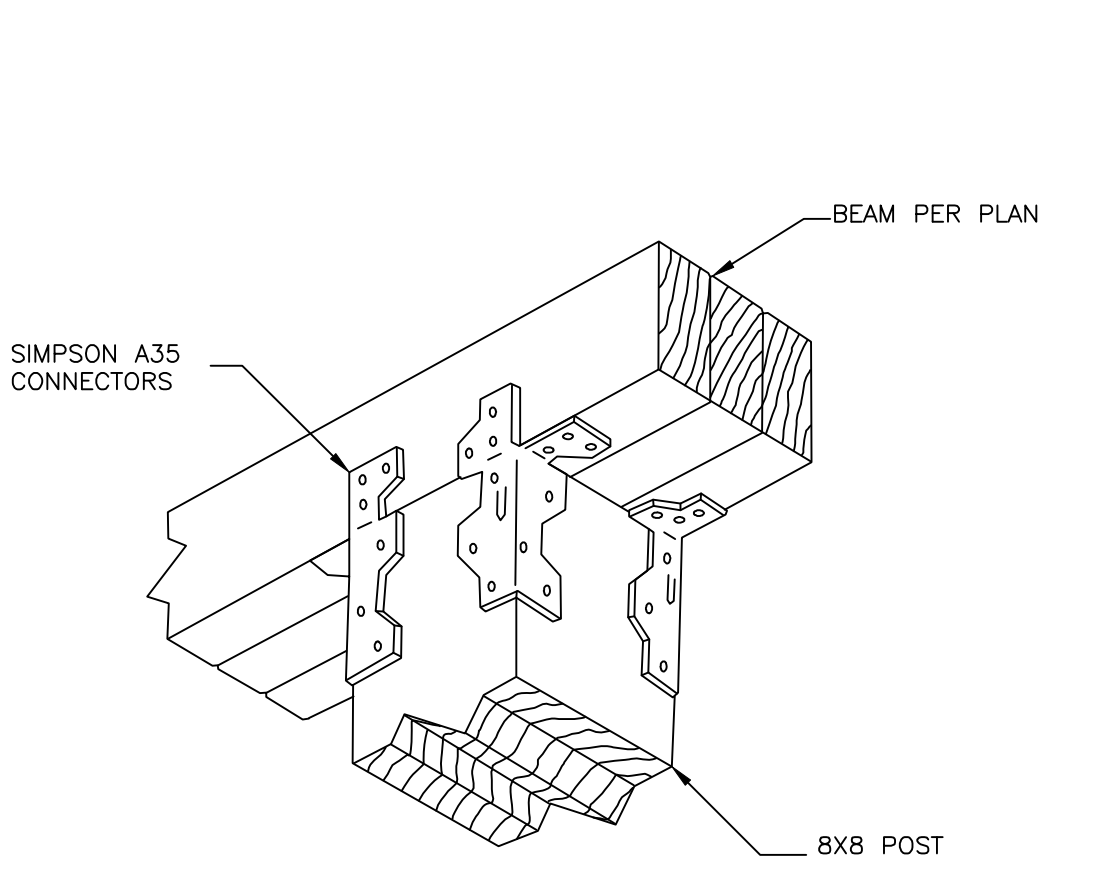

POST TO BEAM DETAIL

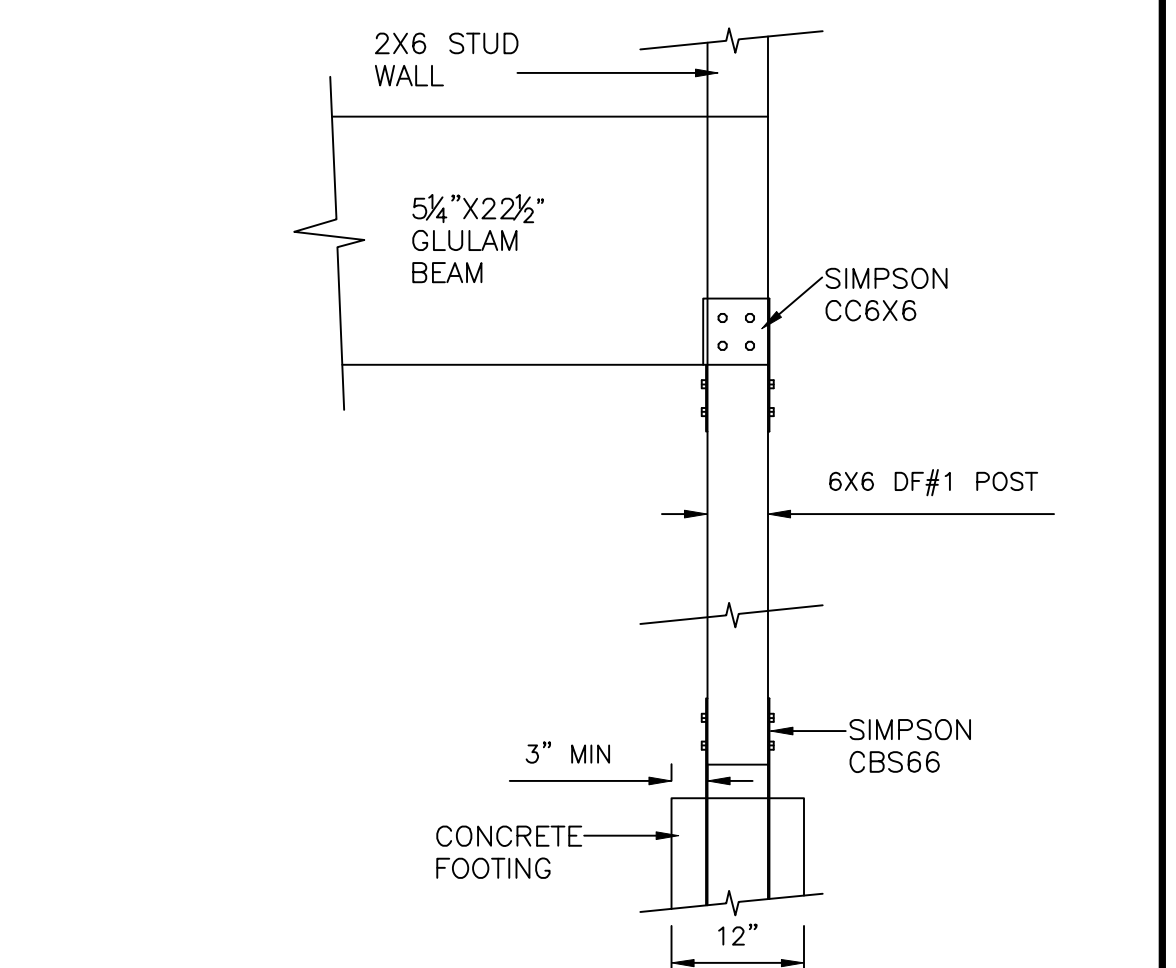

Z GLUELAM BEAM
CONNECTION DETAIL

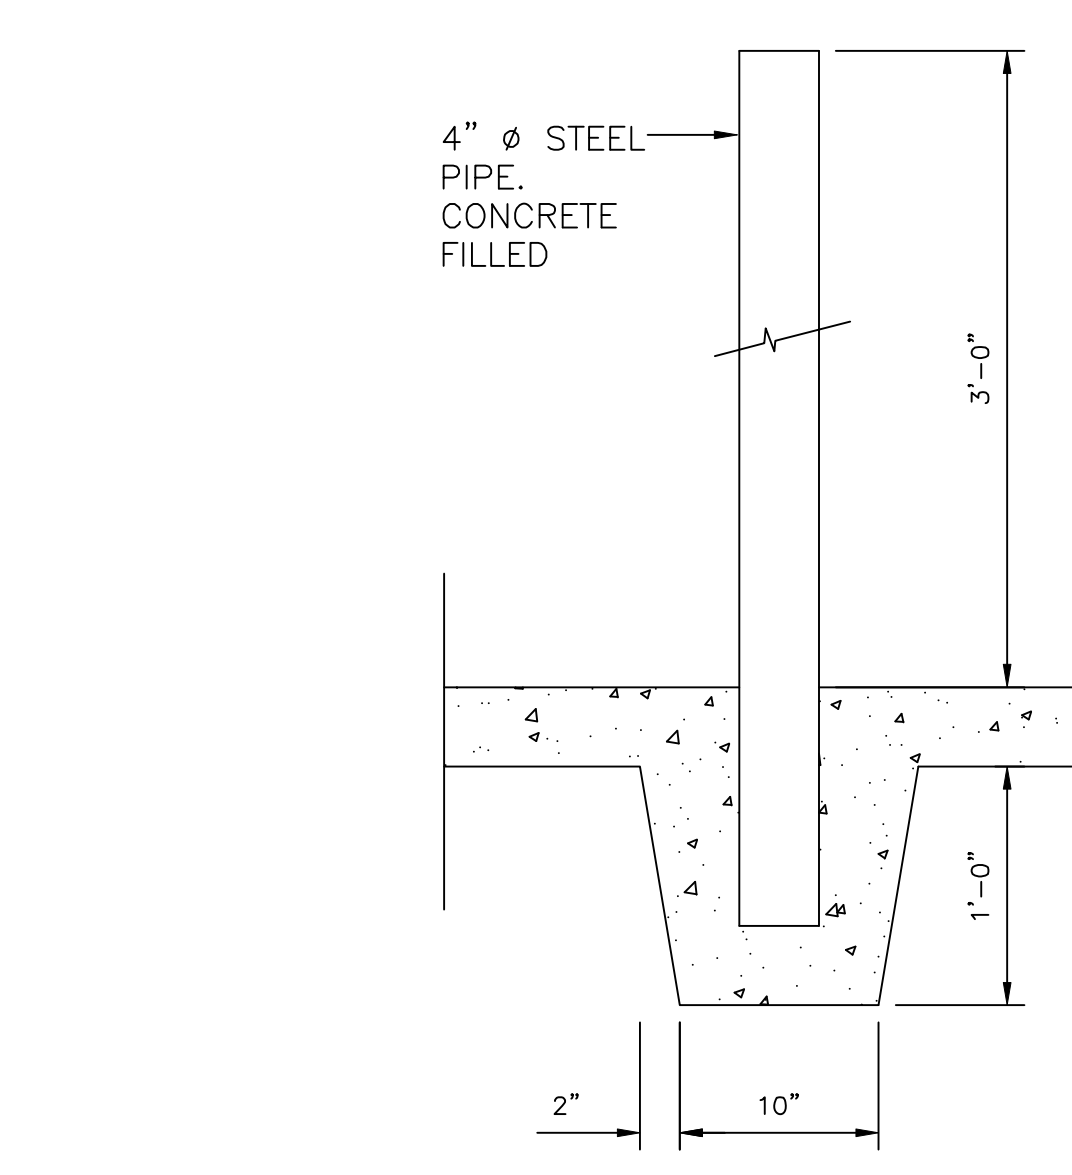

OWNER

ENGINEER

ARCHITECT

ISSUED FOR:



- PRELIM. _____
- BIDDING _____
- PERMIT _____
- CONSTRUCTION _____

MARK	DATE	REVISION




DETAIL SHEET

COMM. NO. _____ DRAWN _____
DATE _____ CHECKED _____
SCALE AS NOTED APPROVED _____


SHEET NO.
S-0
SHT 1 OF 3

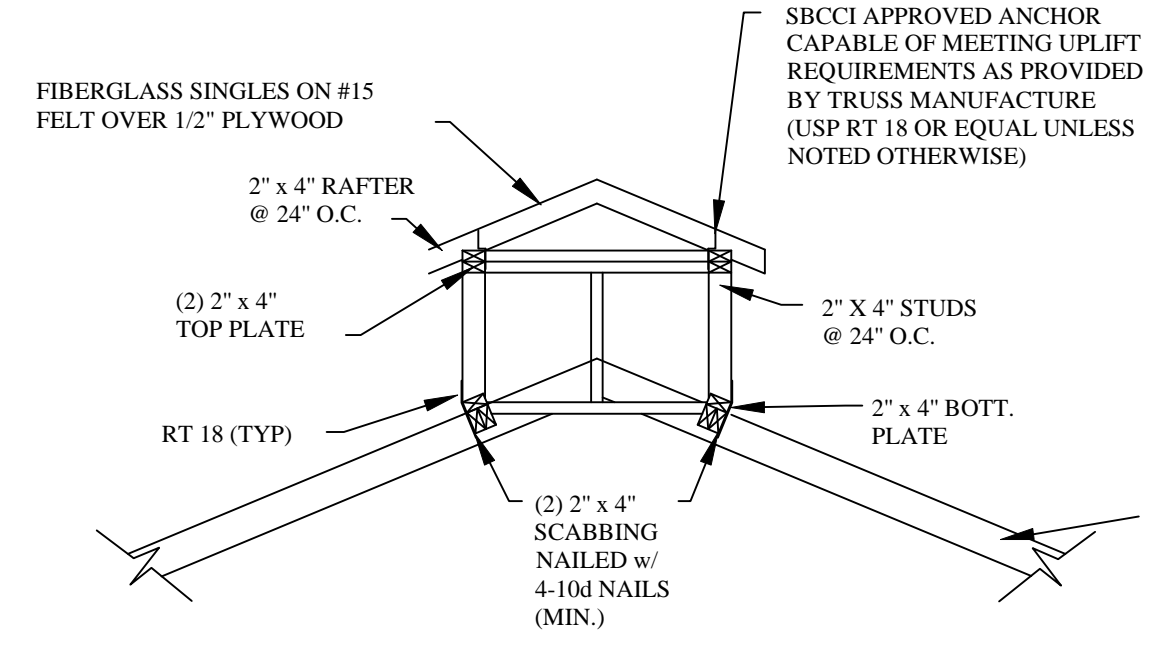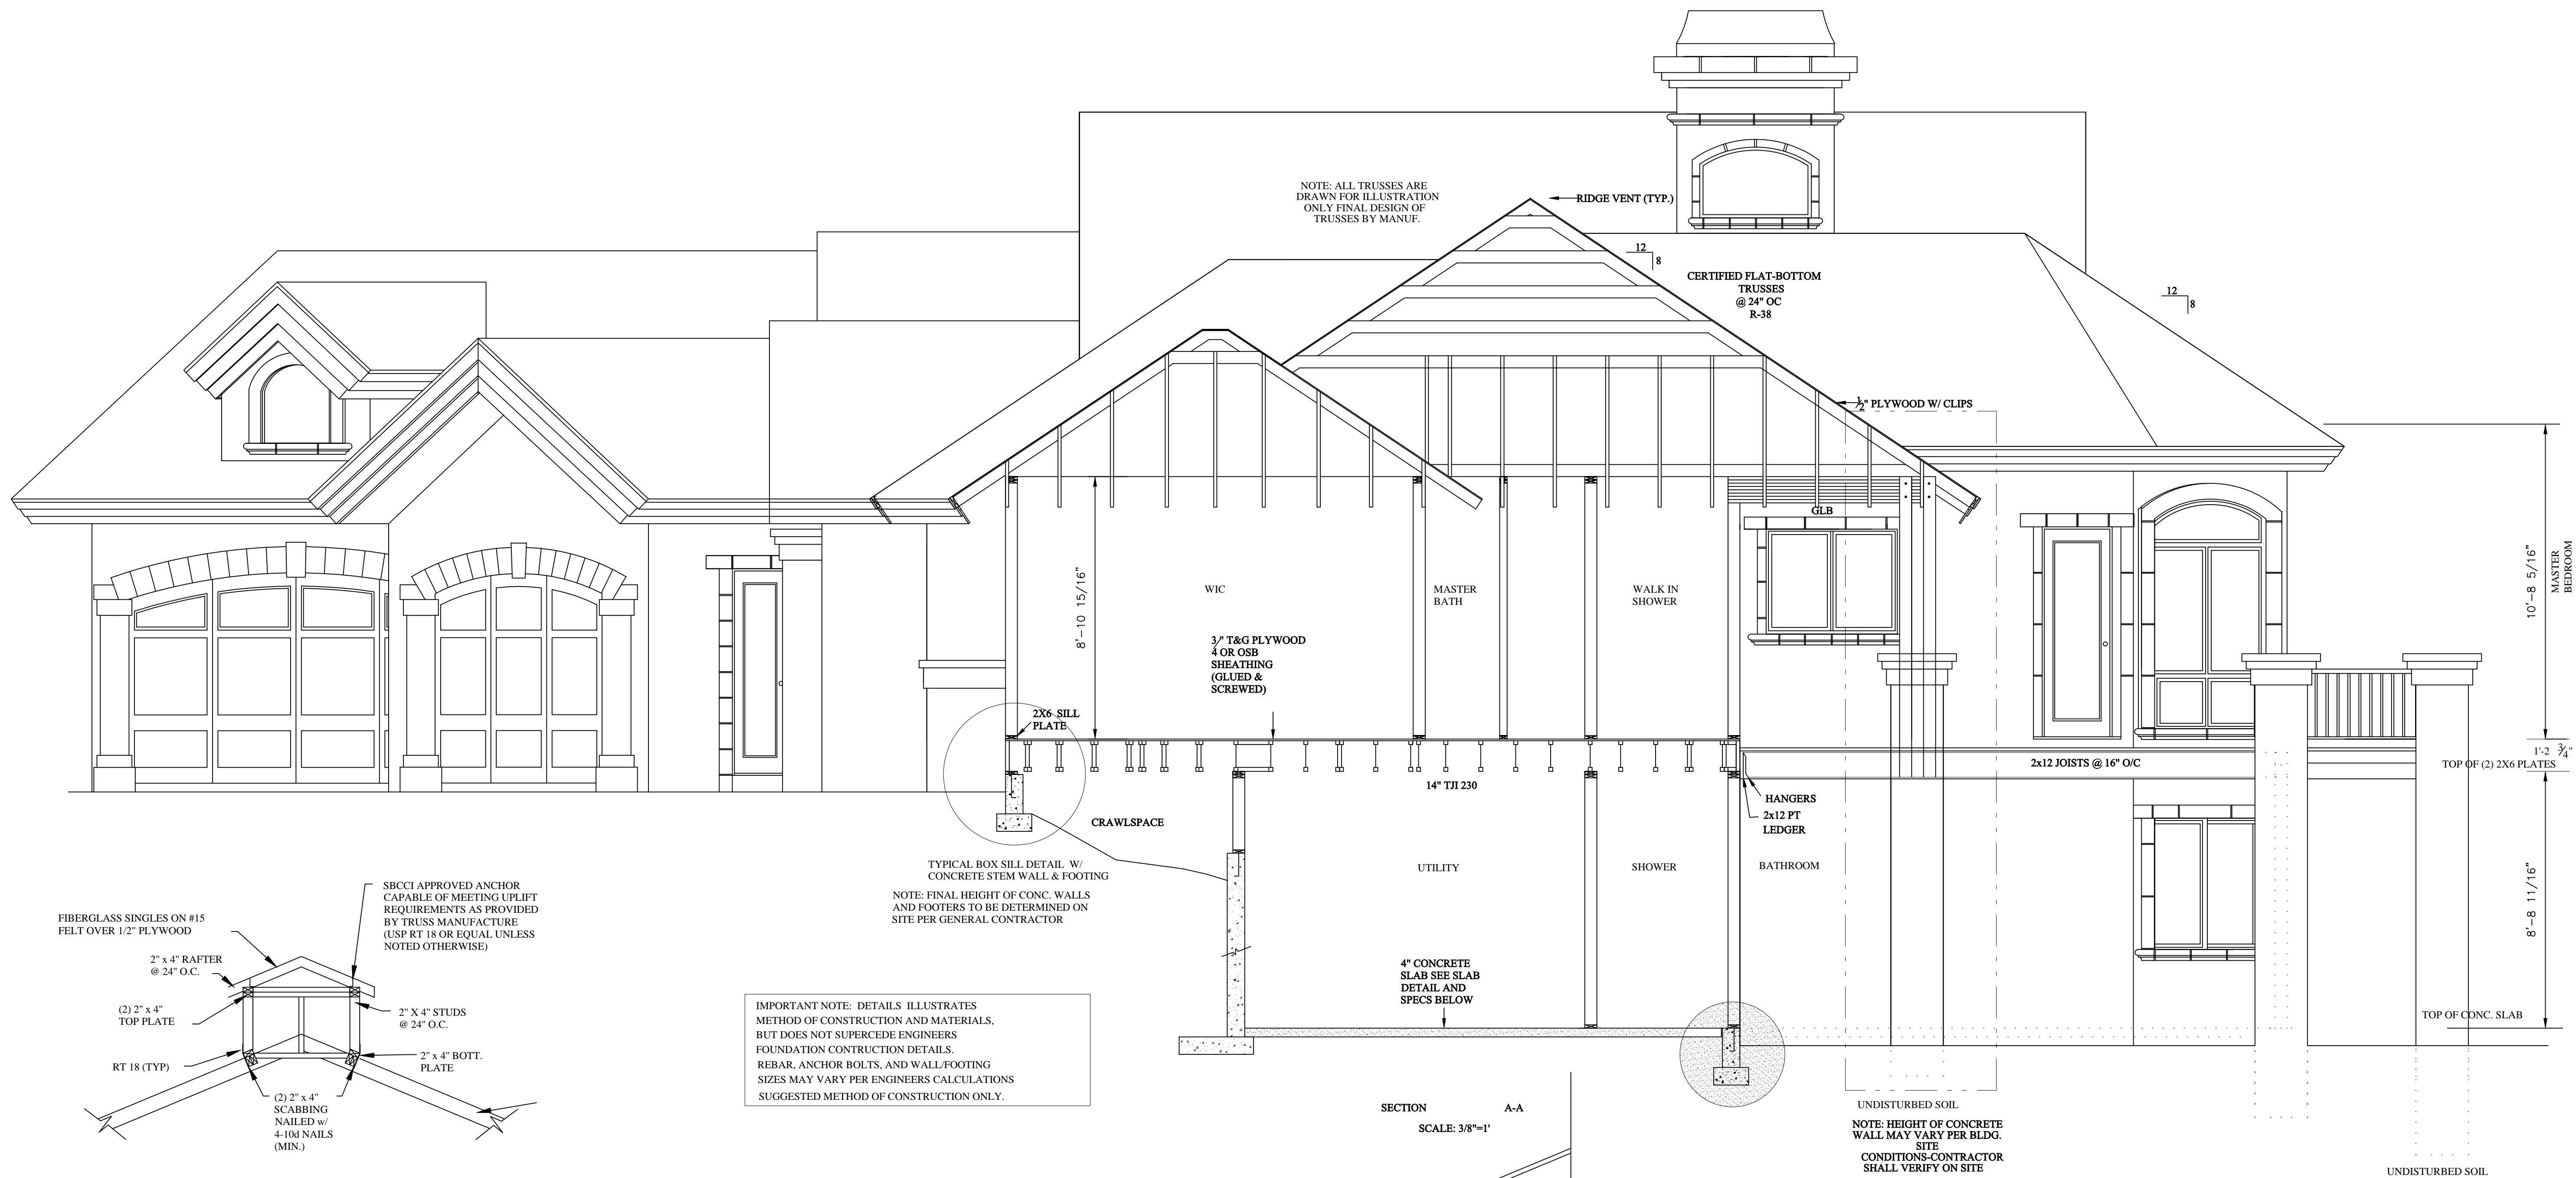

CUPOLA DETAIL

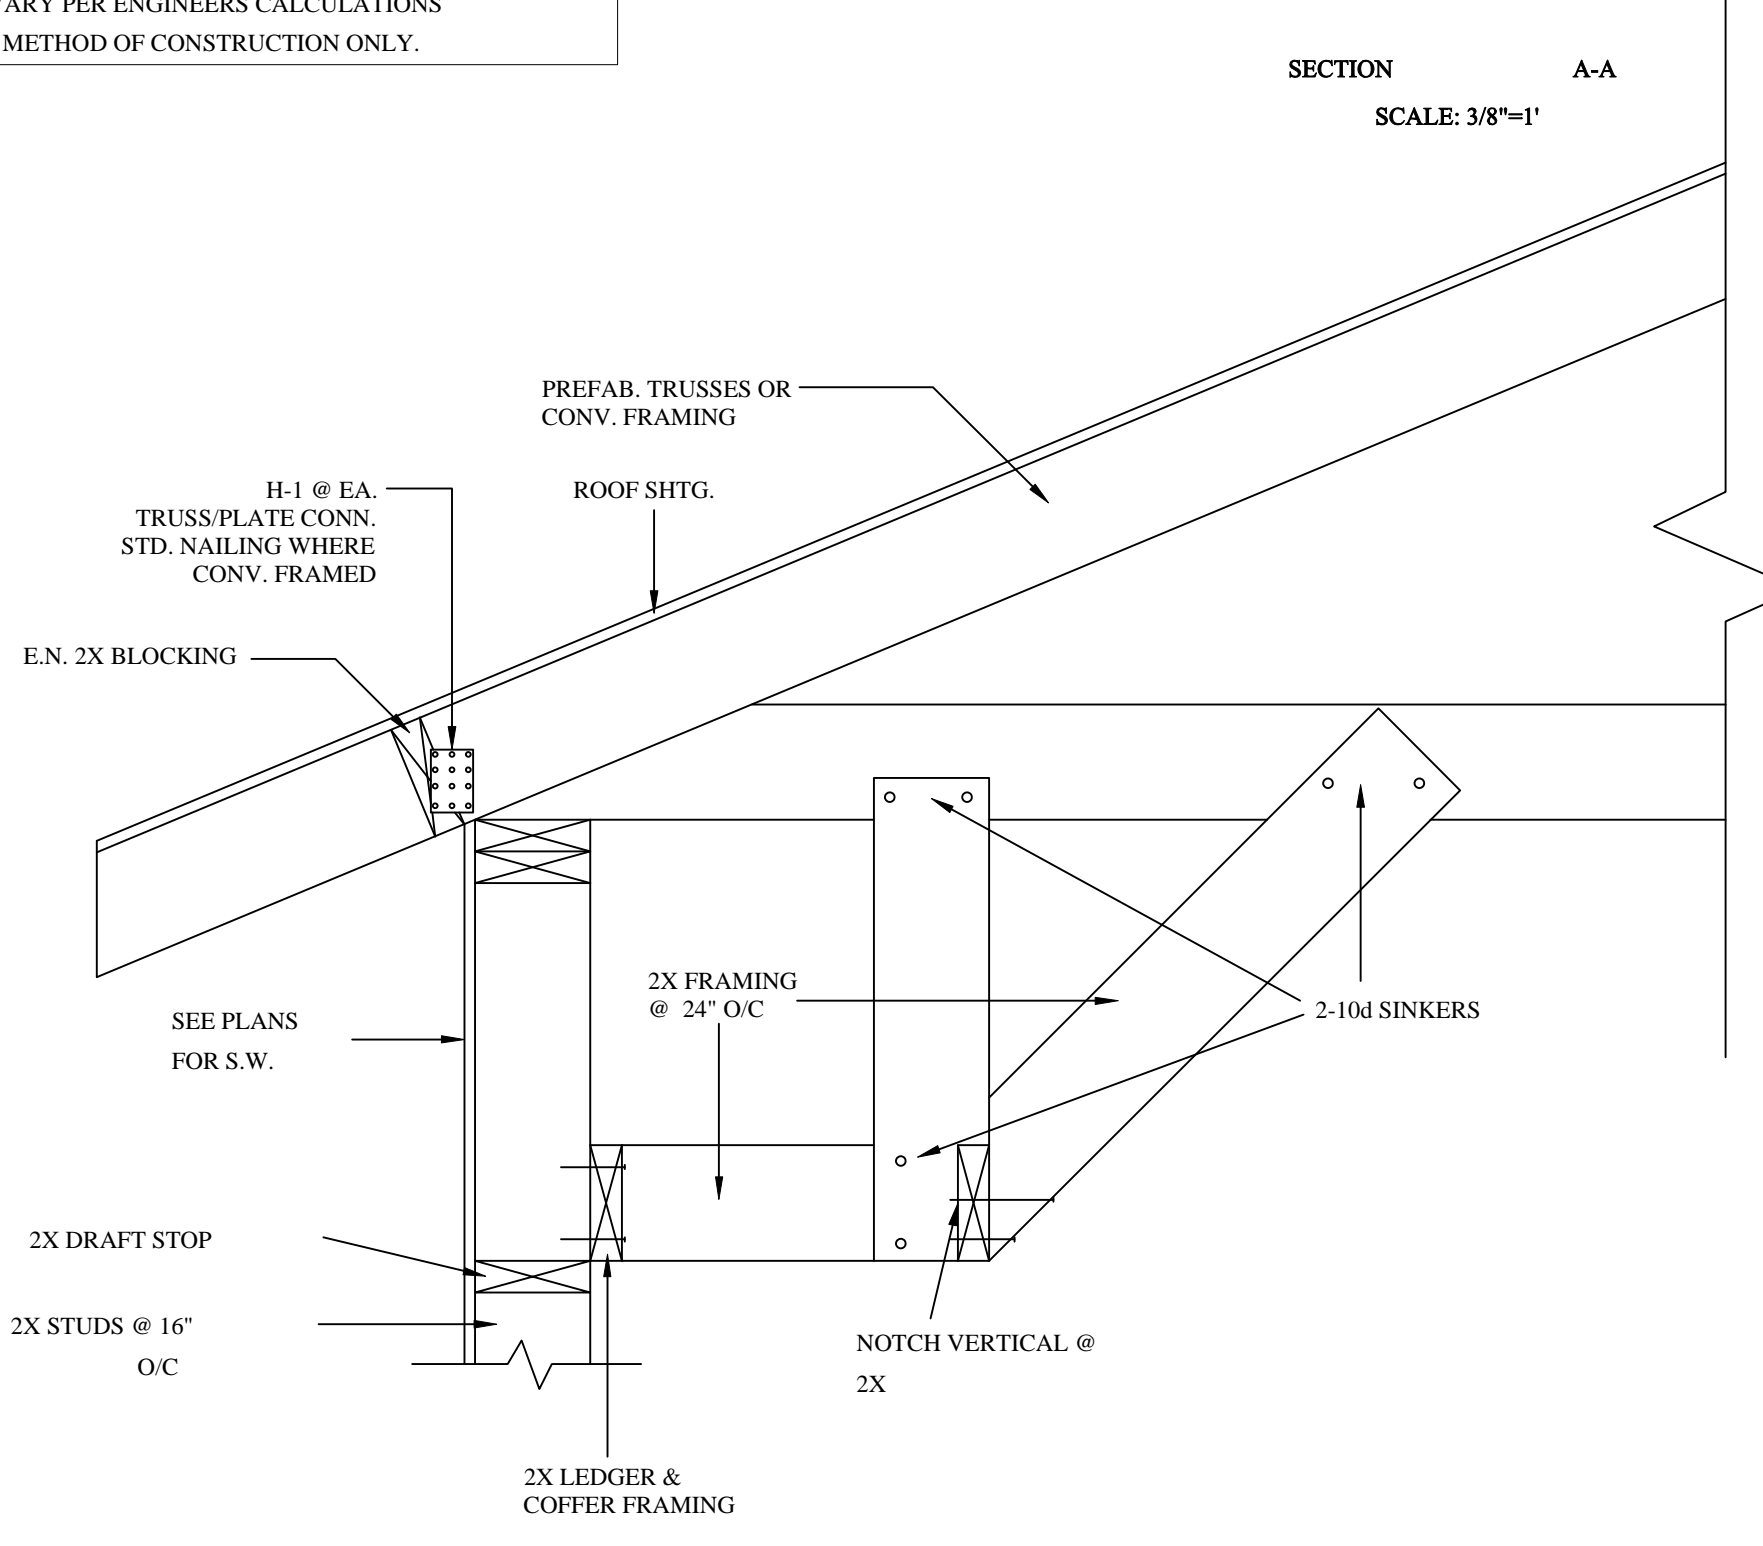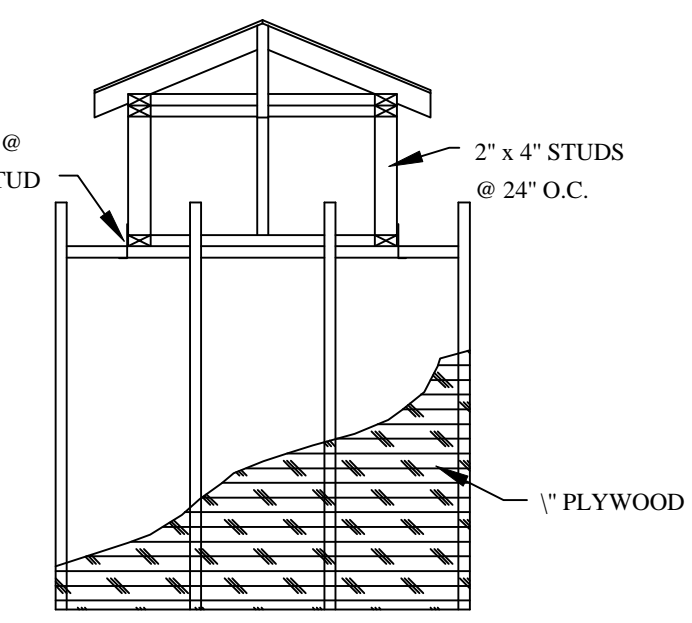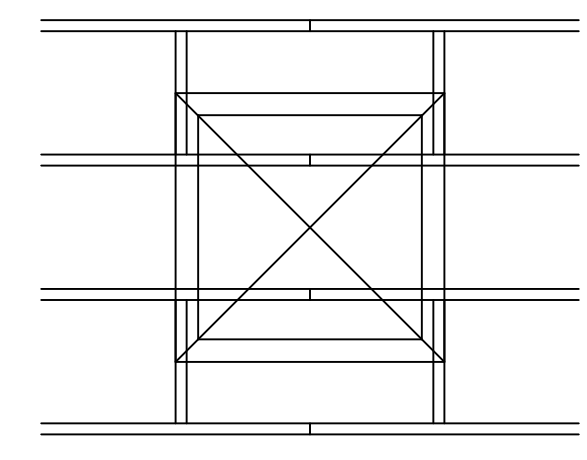

FERED CEILING DETAIL

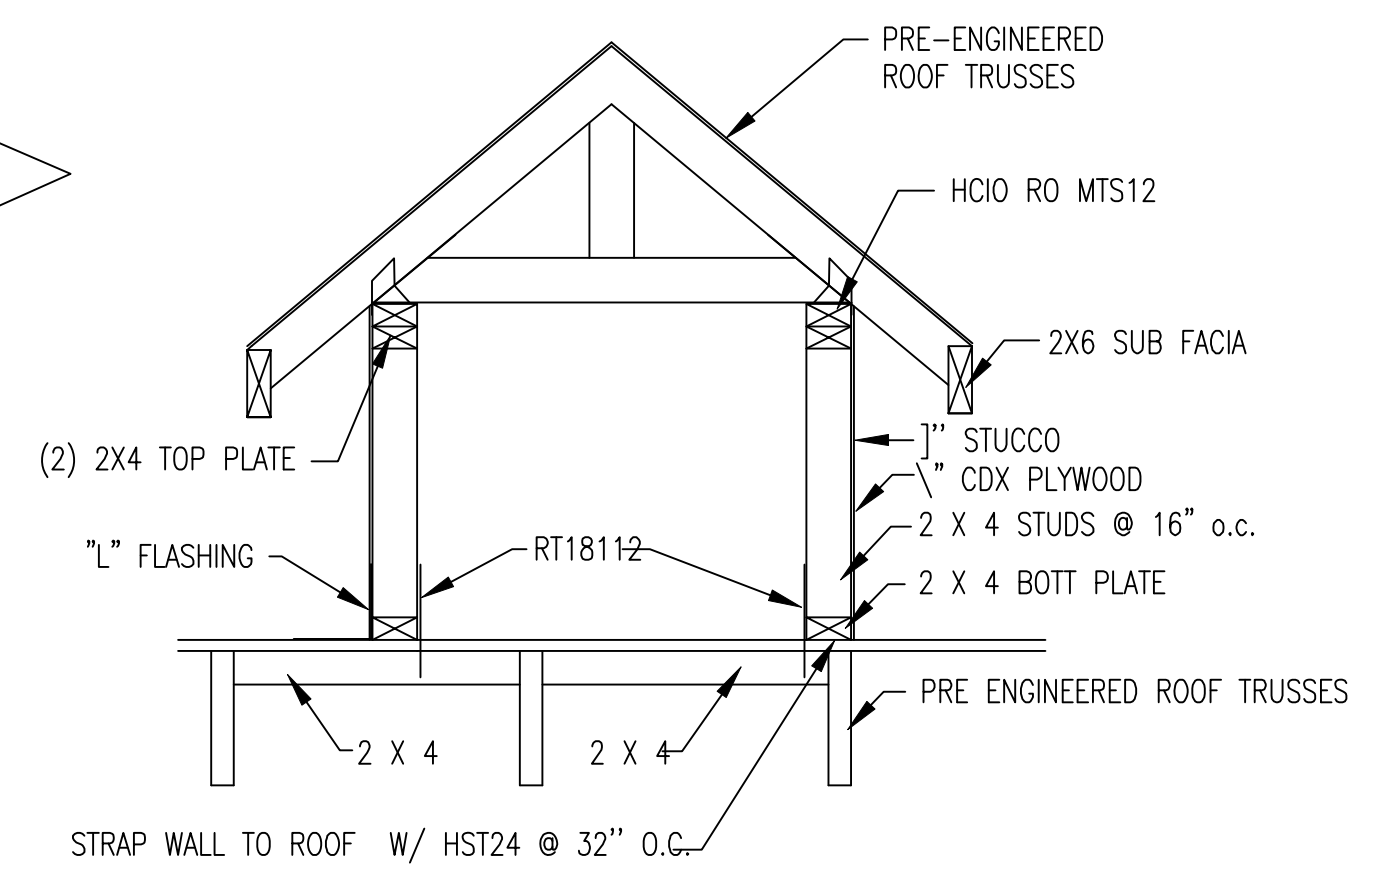

DORMER DETAIL

N.T.S.

These plans are in Compliance with Chapter 6 of ASCE 7-98. The conceptual design and layout for this structure has been provided to ABRAHAM BINOY by the owner or contractor and any similarities to another plan or design is the total responsibility of the owner or contractor. This Engineer of Record is for structural only. This certification is not valid without an original signature and date and embossed with a raised seal.

Abraham Binoy, P.E., FL. Reg No. 55907

Date: _____

ABRAHAM BINOY STRUCTURAL ENGINEERS
720 N. INDIANA AVE. ENGLEWOOD, FL 34223
TEL. (941)-474-5708 FAX (941)-474-5718

OWNER

ENGINEER

ARCHITECT

ISSUED FOR:

- PRELIM. _____
- BIDDING _____
- PERMIT _____
- CONSTRUCTION _____

MARK	DATE	REVISION


COMM. NO.	DRAWN
DATE	CHECKED
SCALE	APPROVED
AS NOTED	

DETAIL SHEET


SHEET NO.

S-0


SHT 1 OF 3

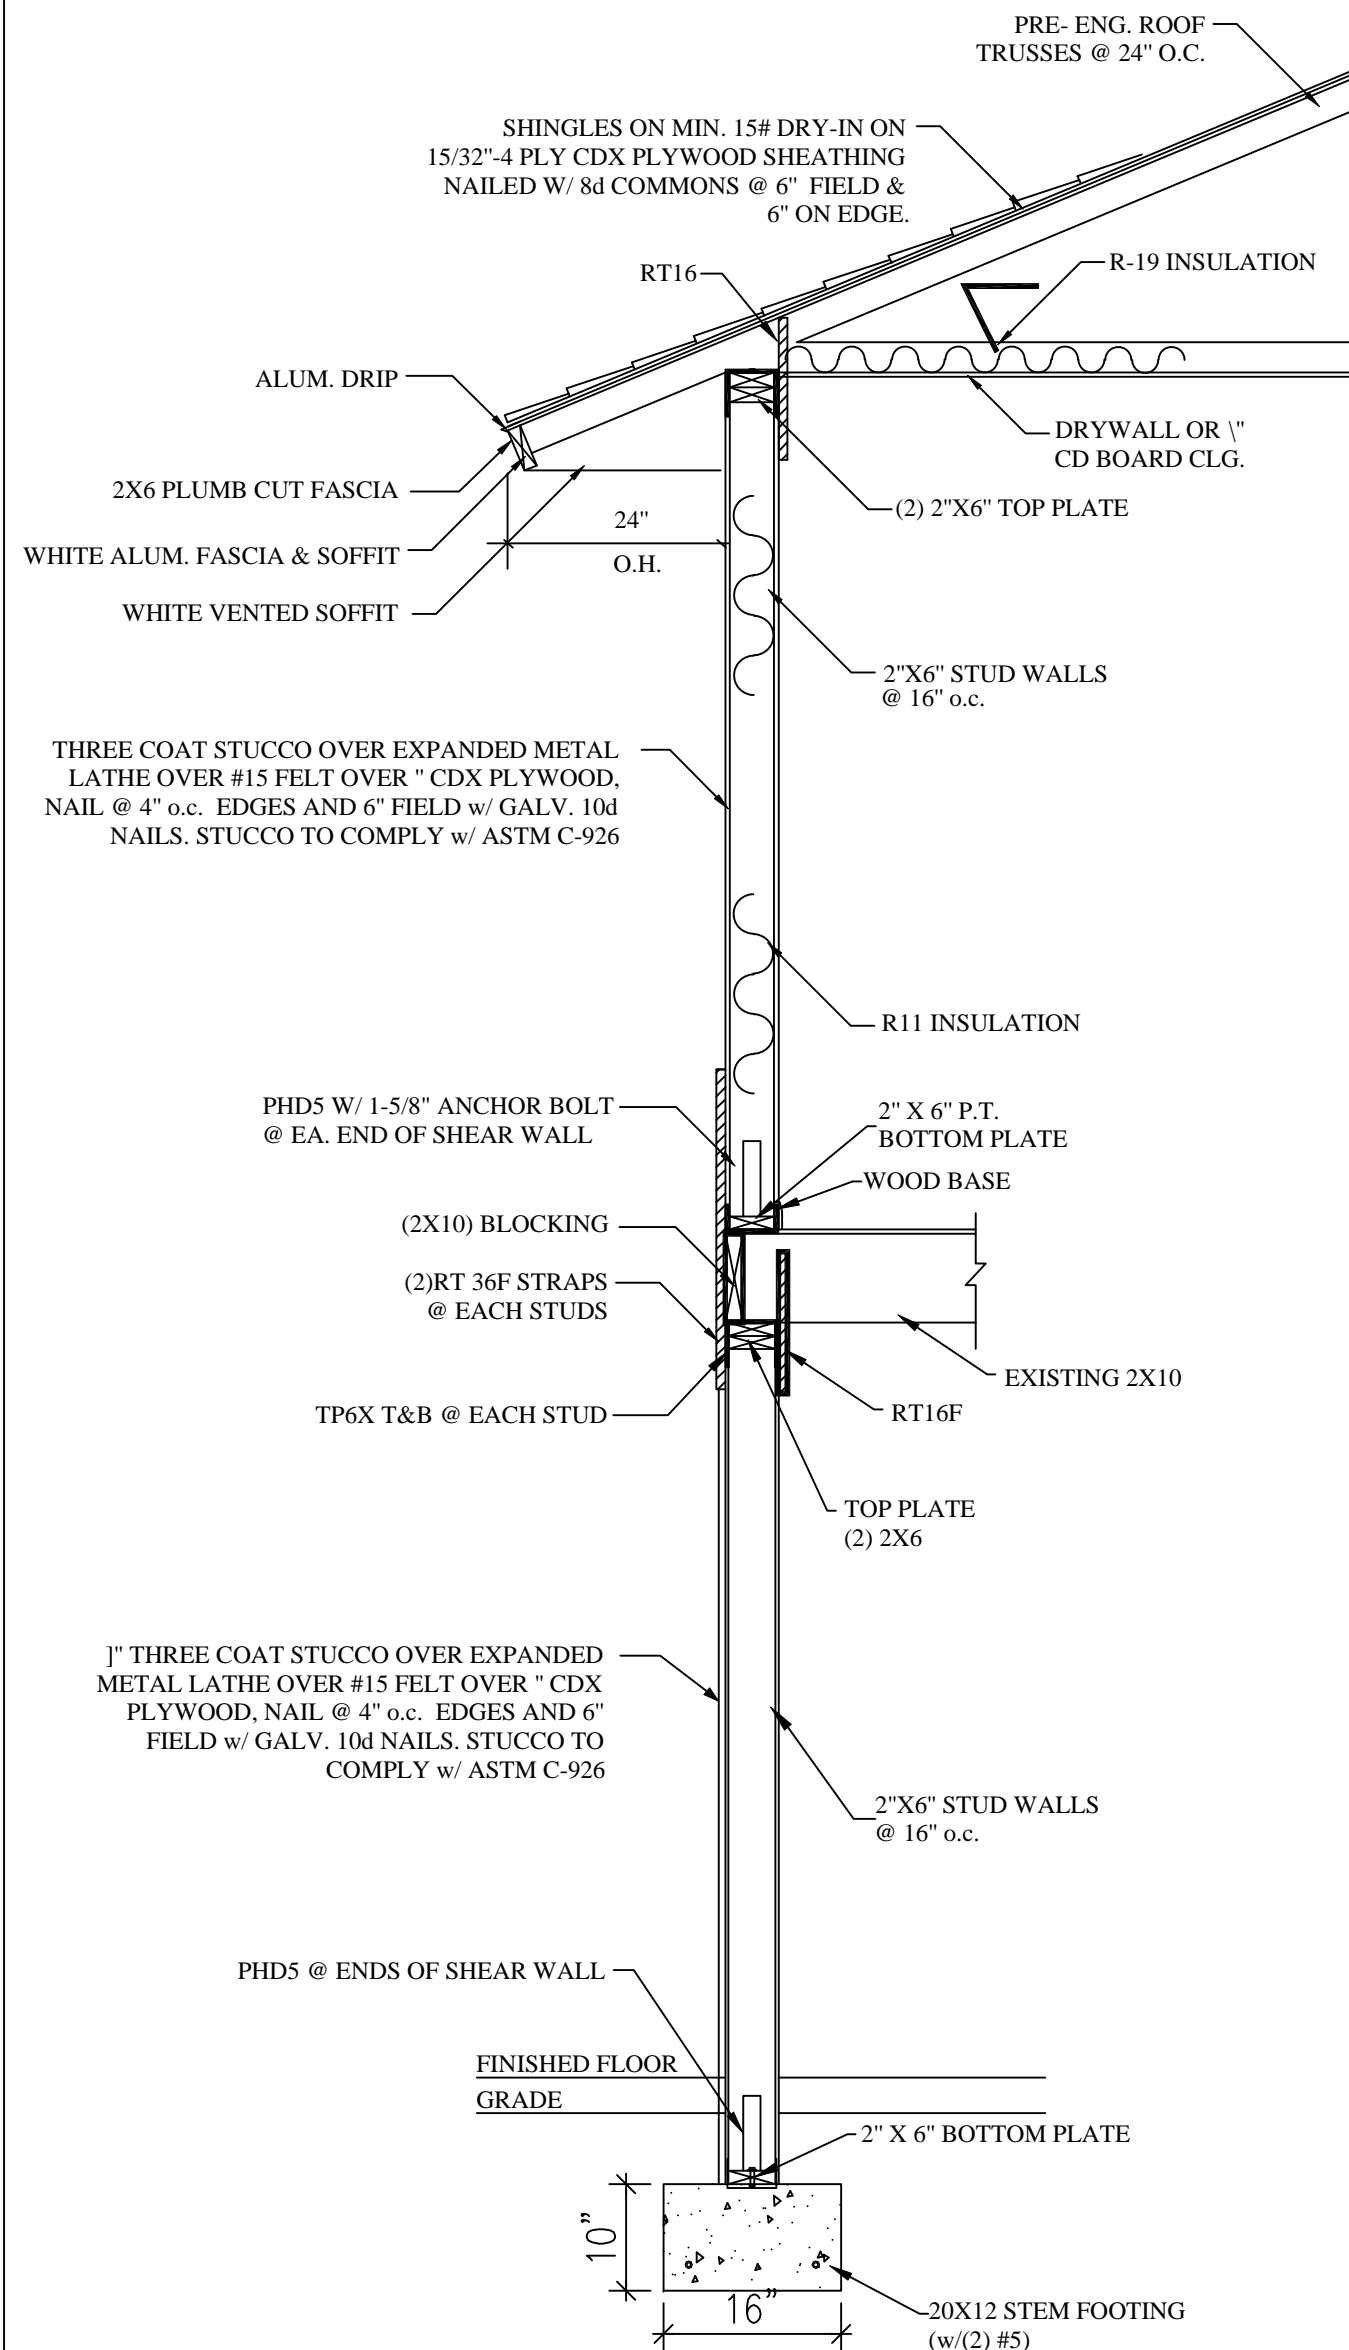


F
A-7 WALL SECTION
N.T.S.

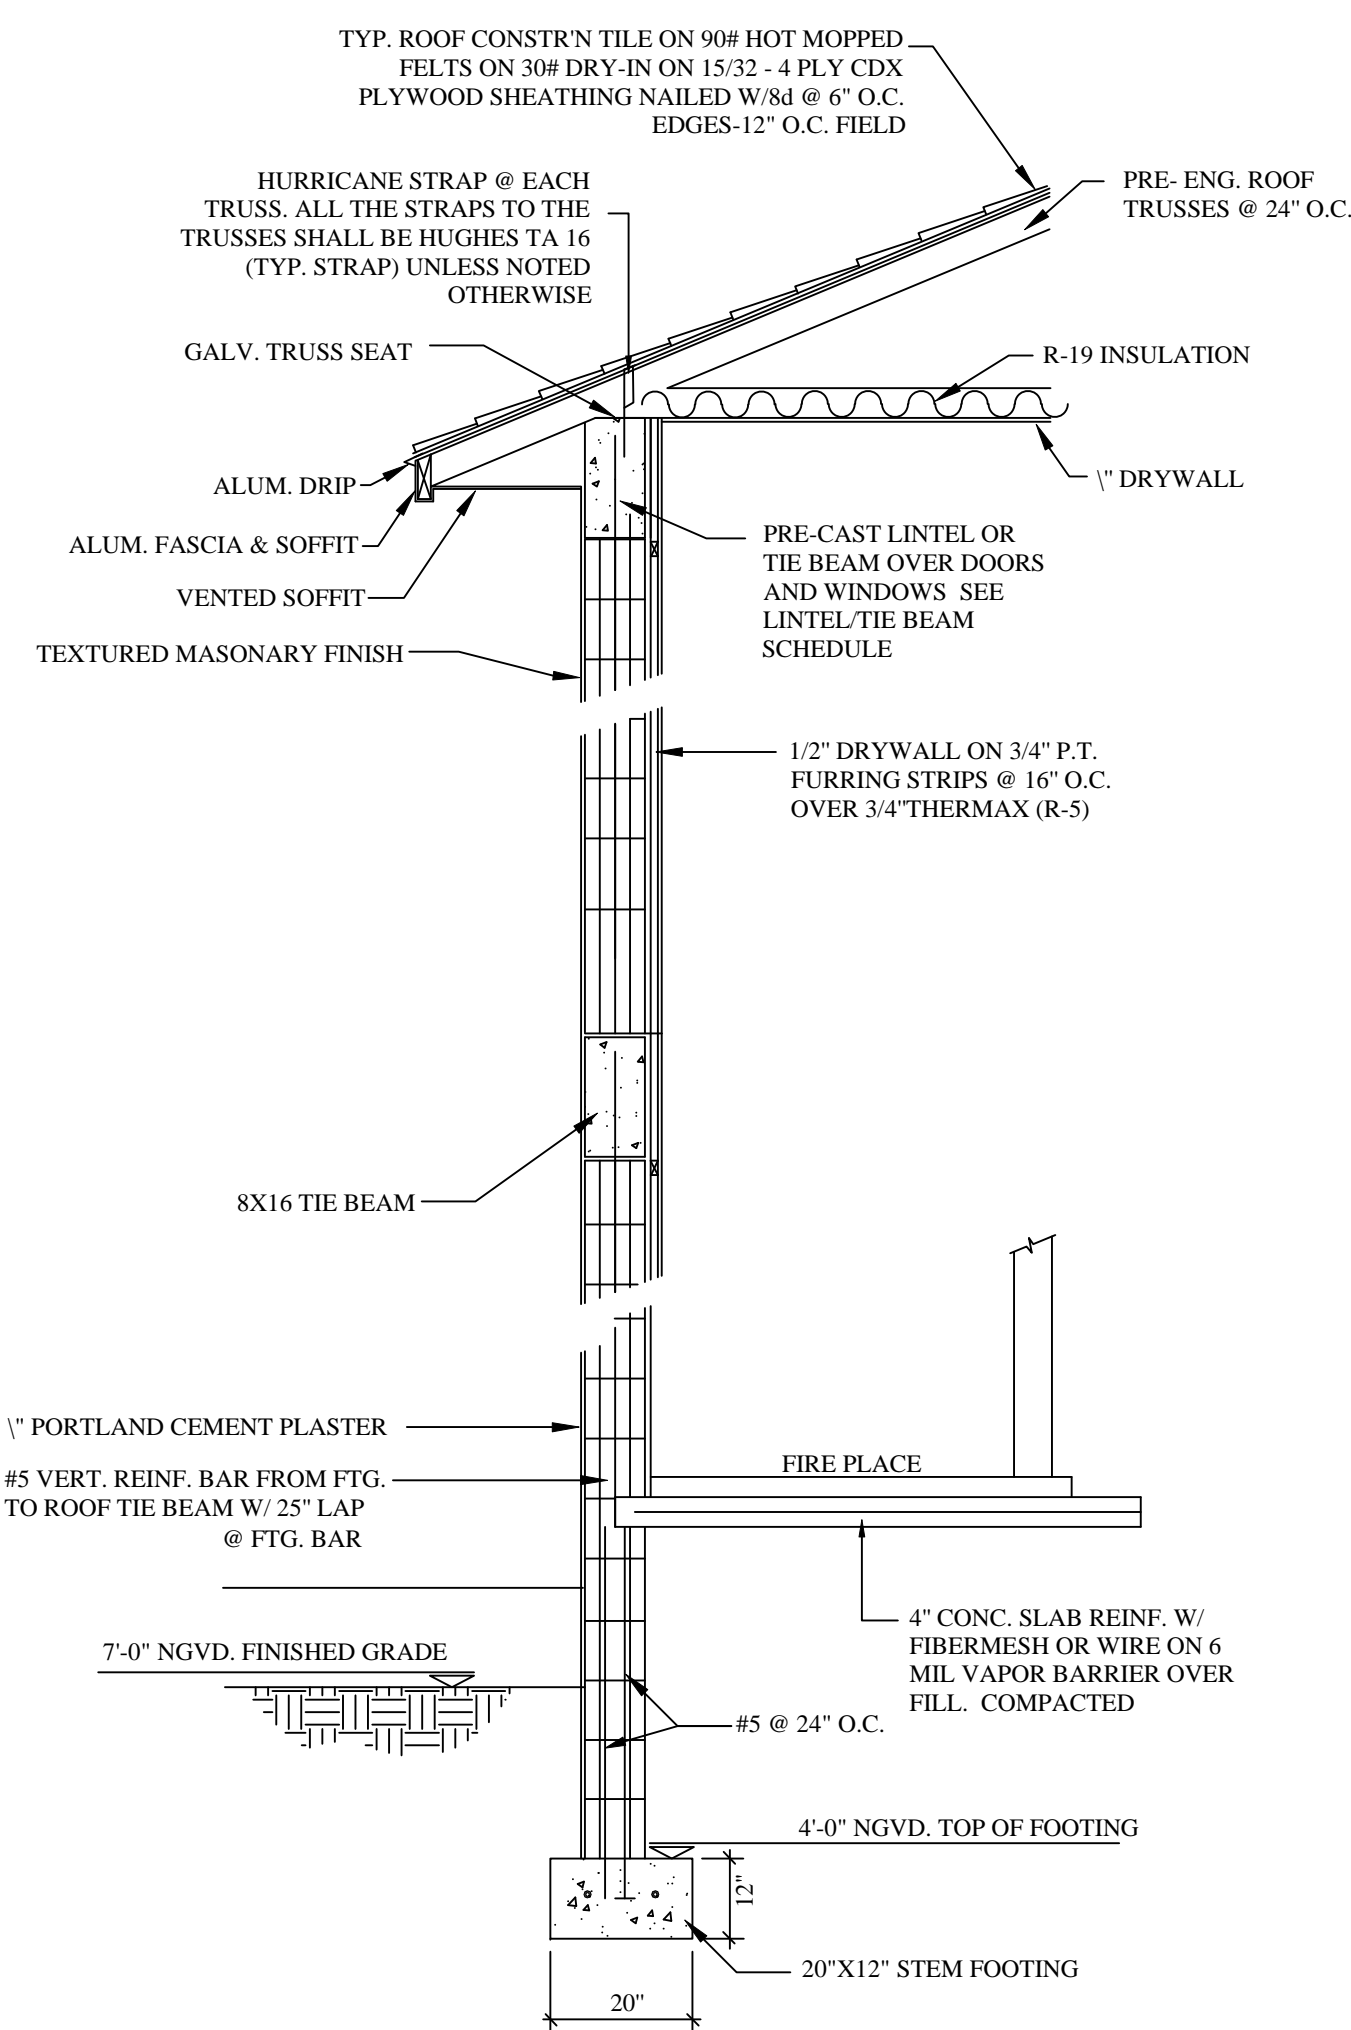


WALL SECTION
2-STORY SECTION
N.T.S.

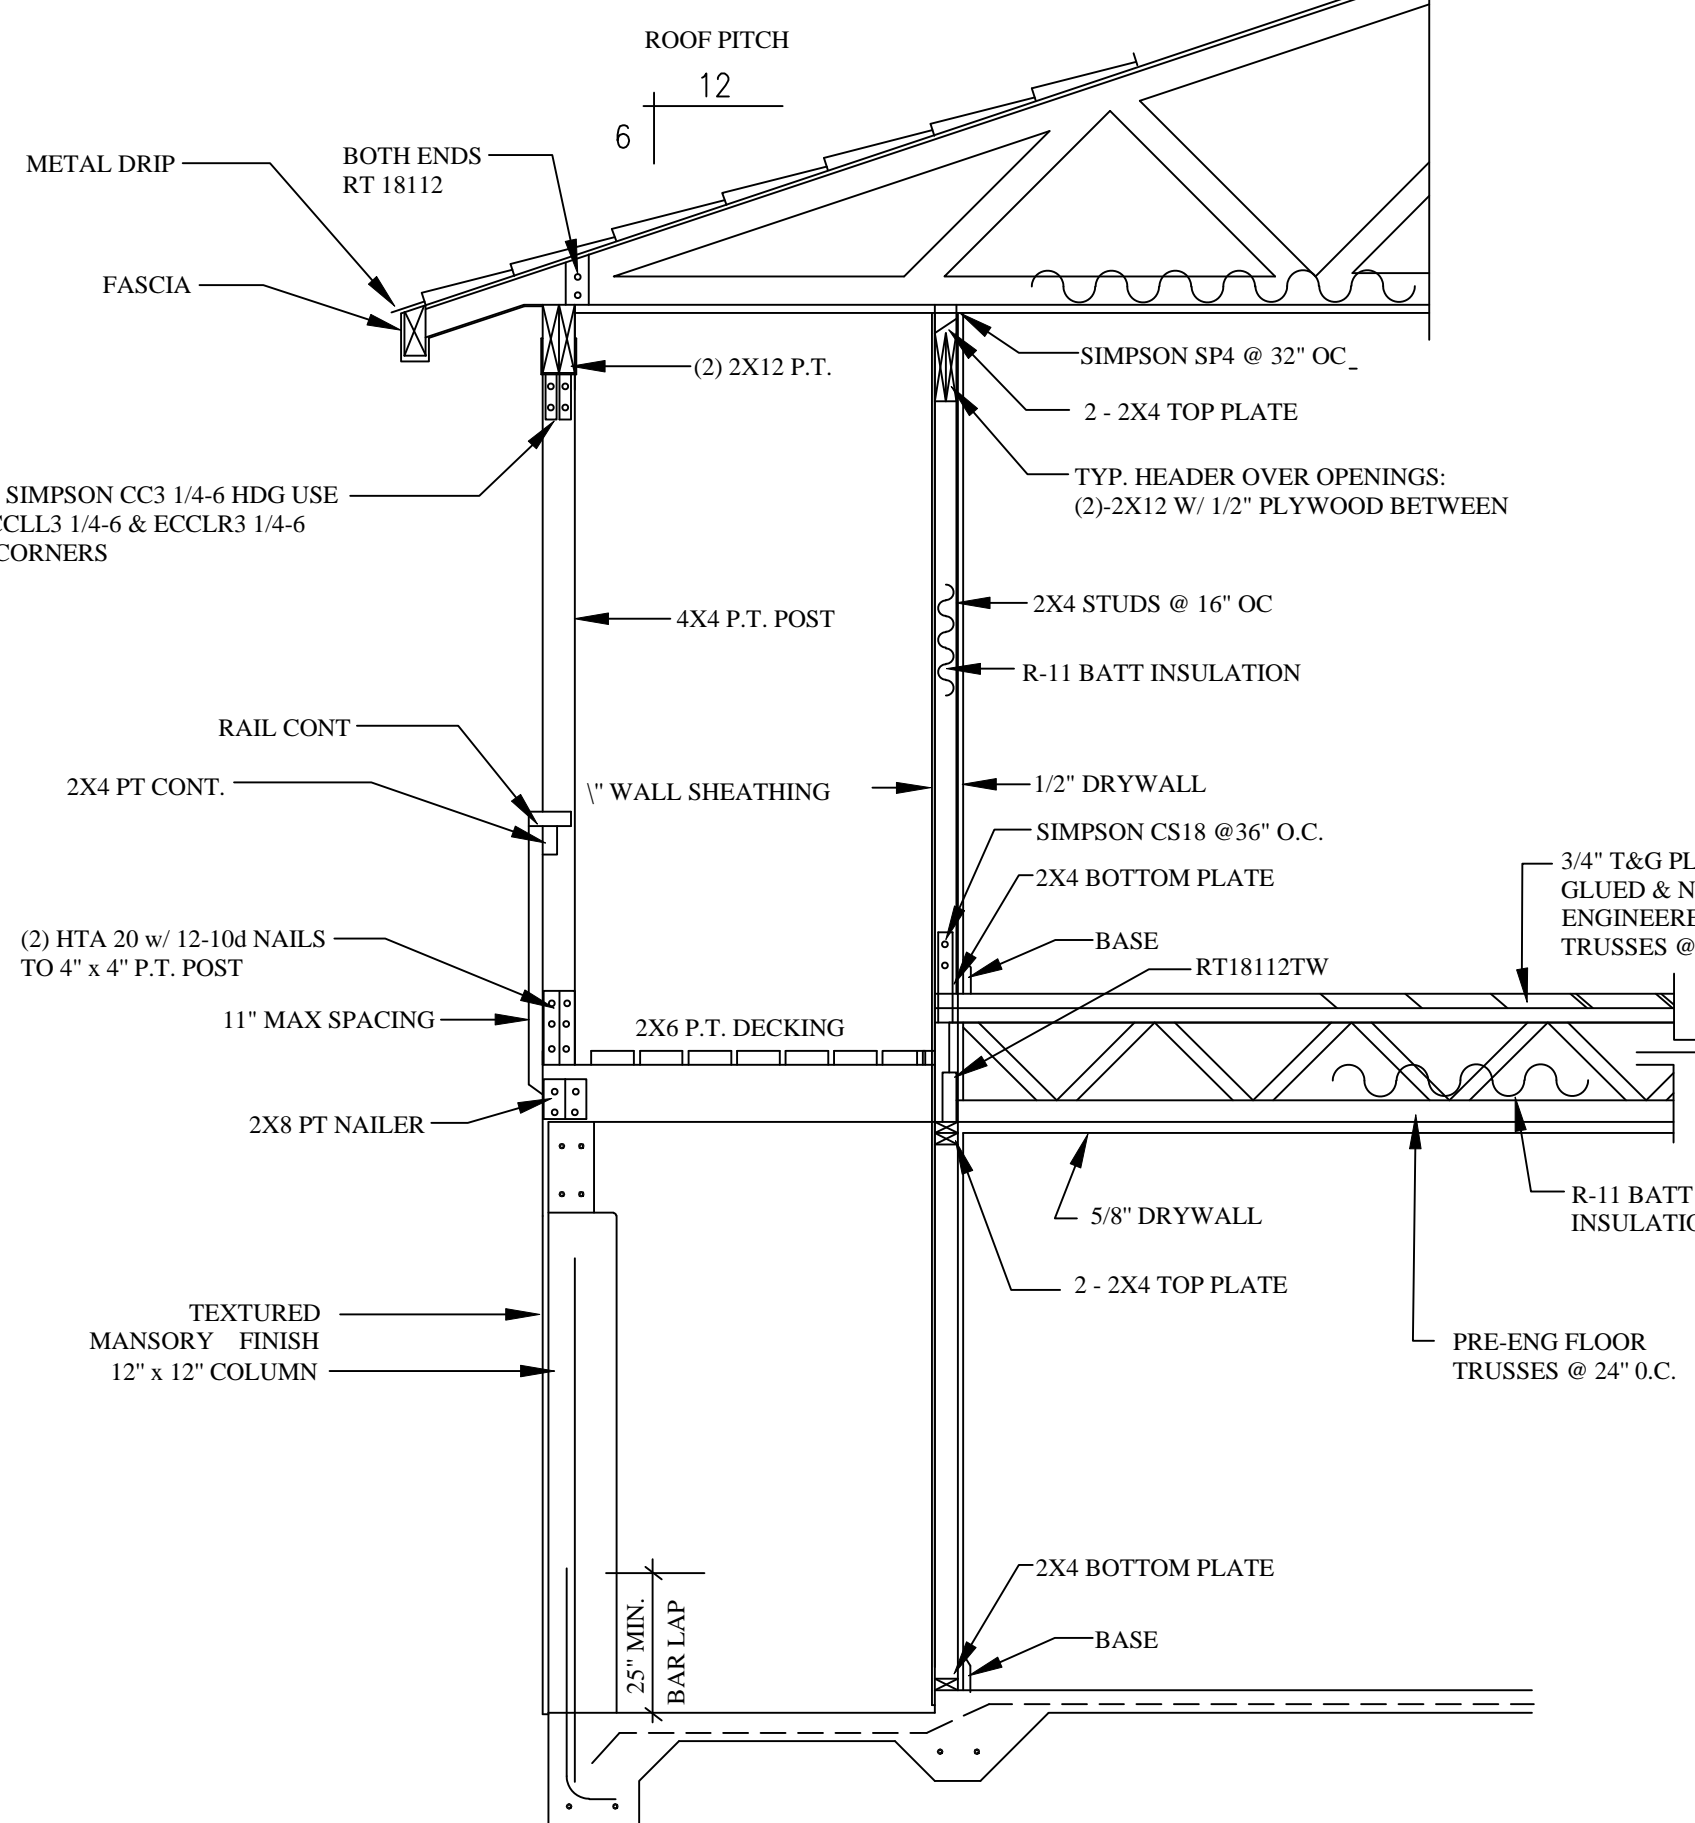


SECTION -A-
N.T.S.

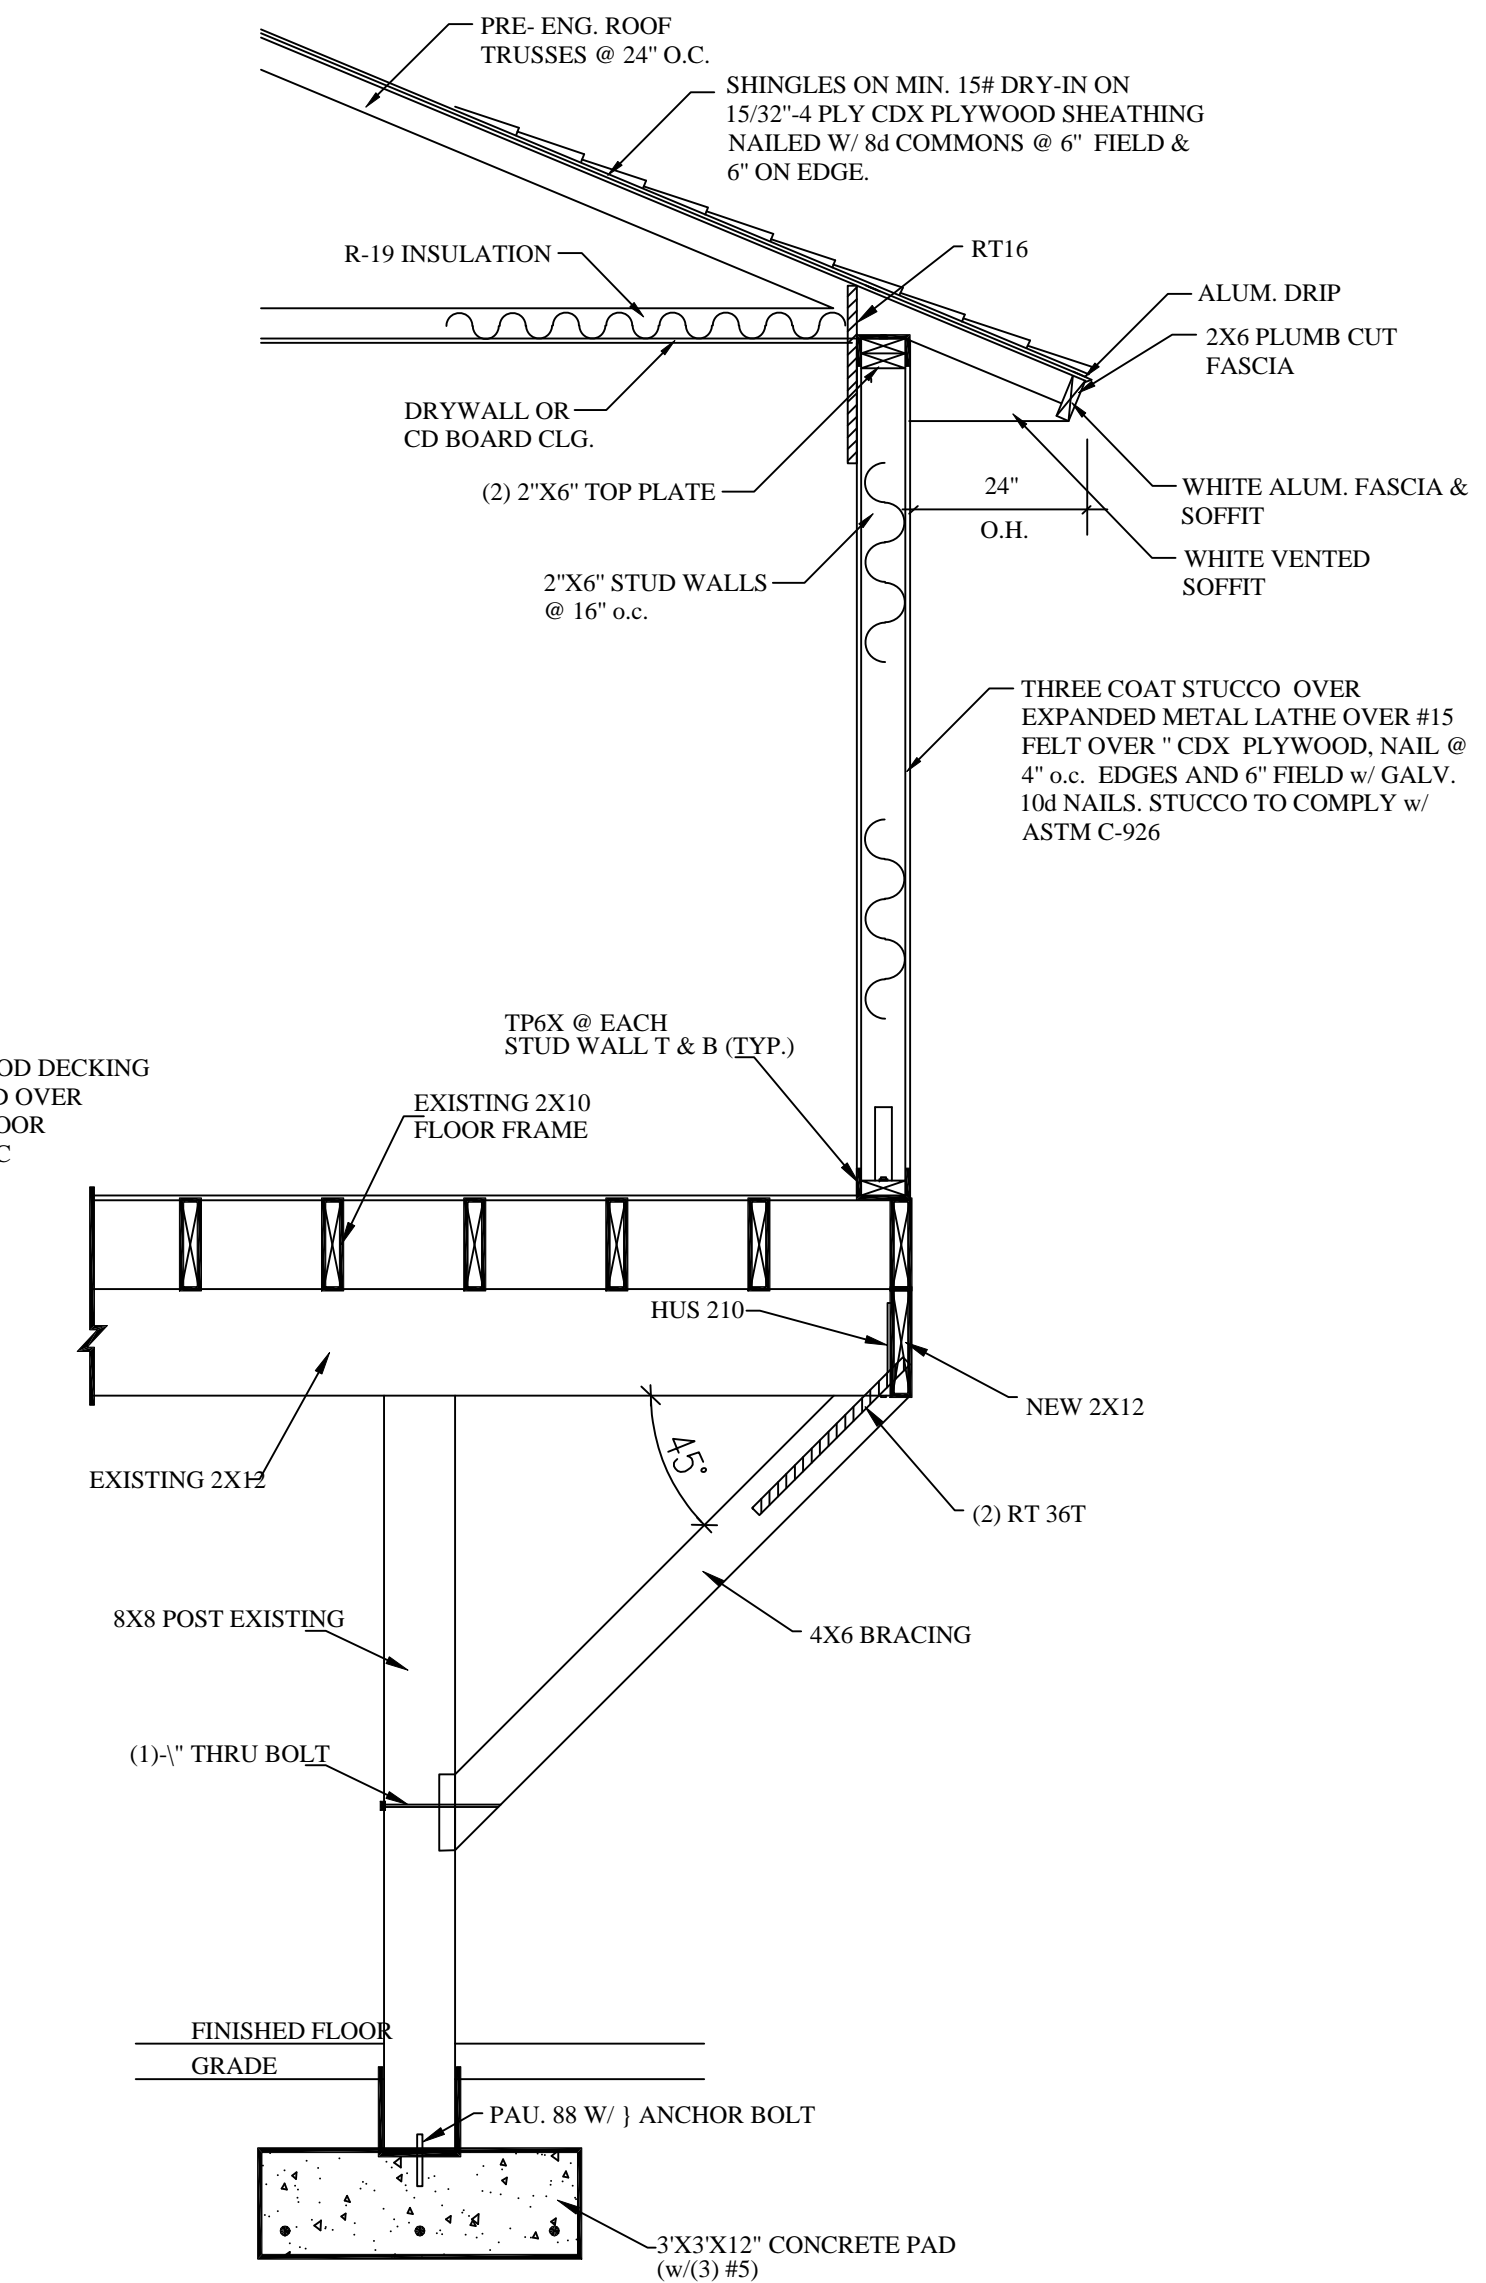


D
A-7 TYPICAL WALL SECTION
SECTION - D - D
N.T.S.

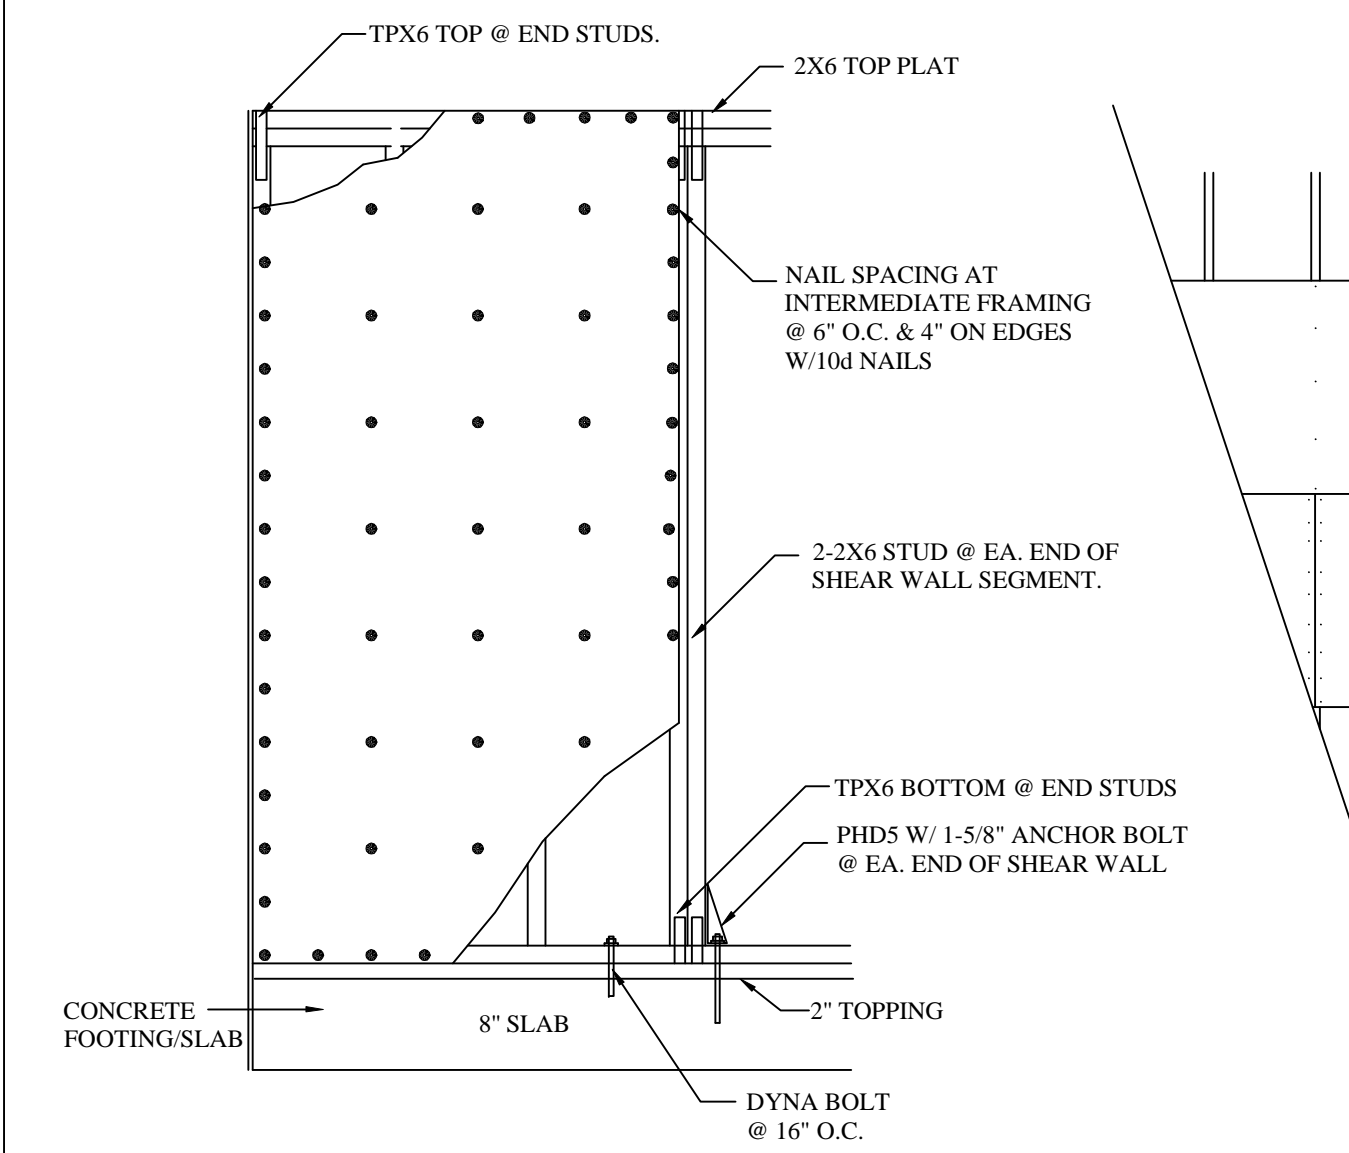


SHEAR WALL DETAIL
N.T.S.

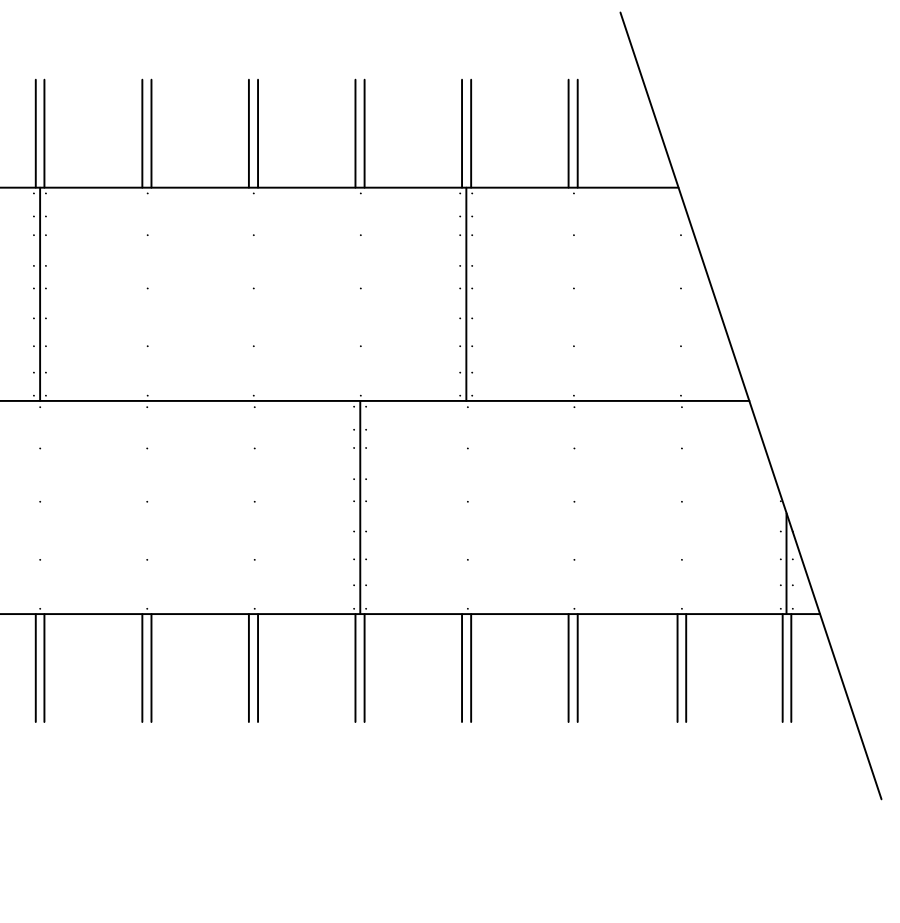

ROOF NAILING
N.T.S.
ROOF REQUIRES 8d NAILS @ MIN. 6\"/>

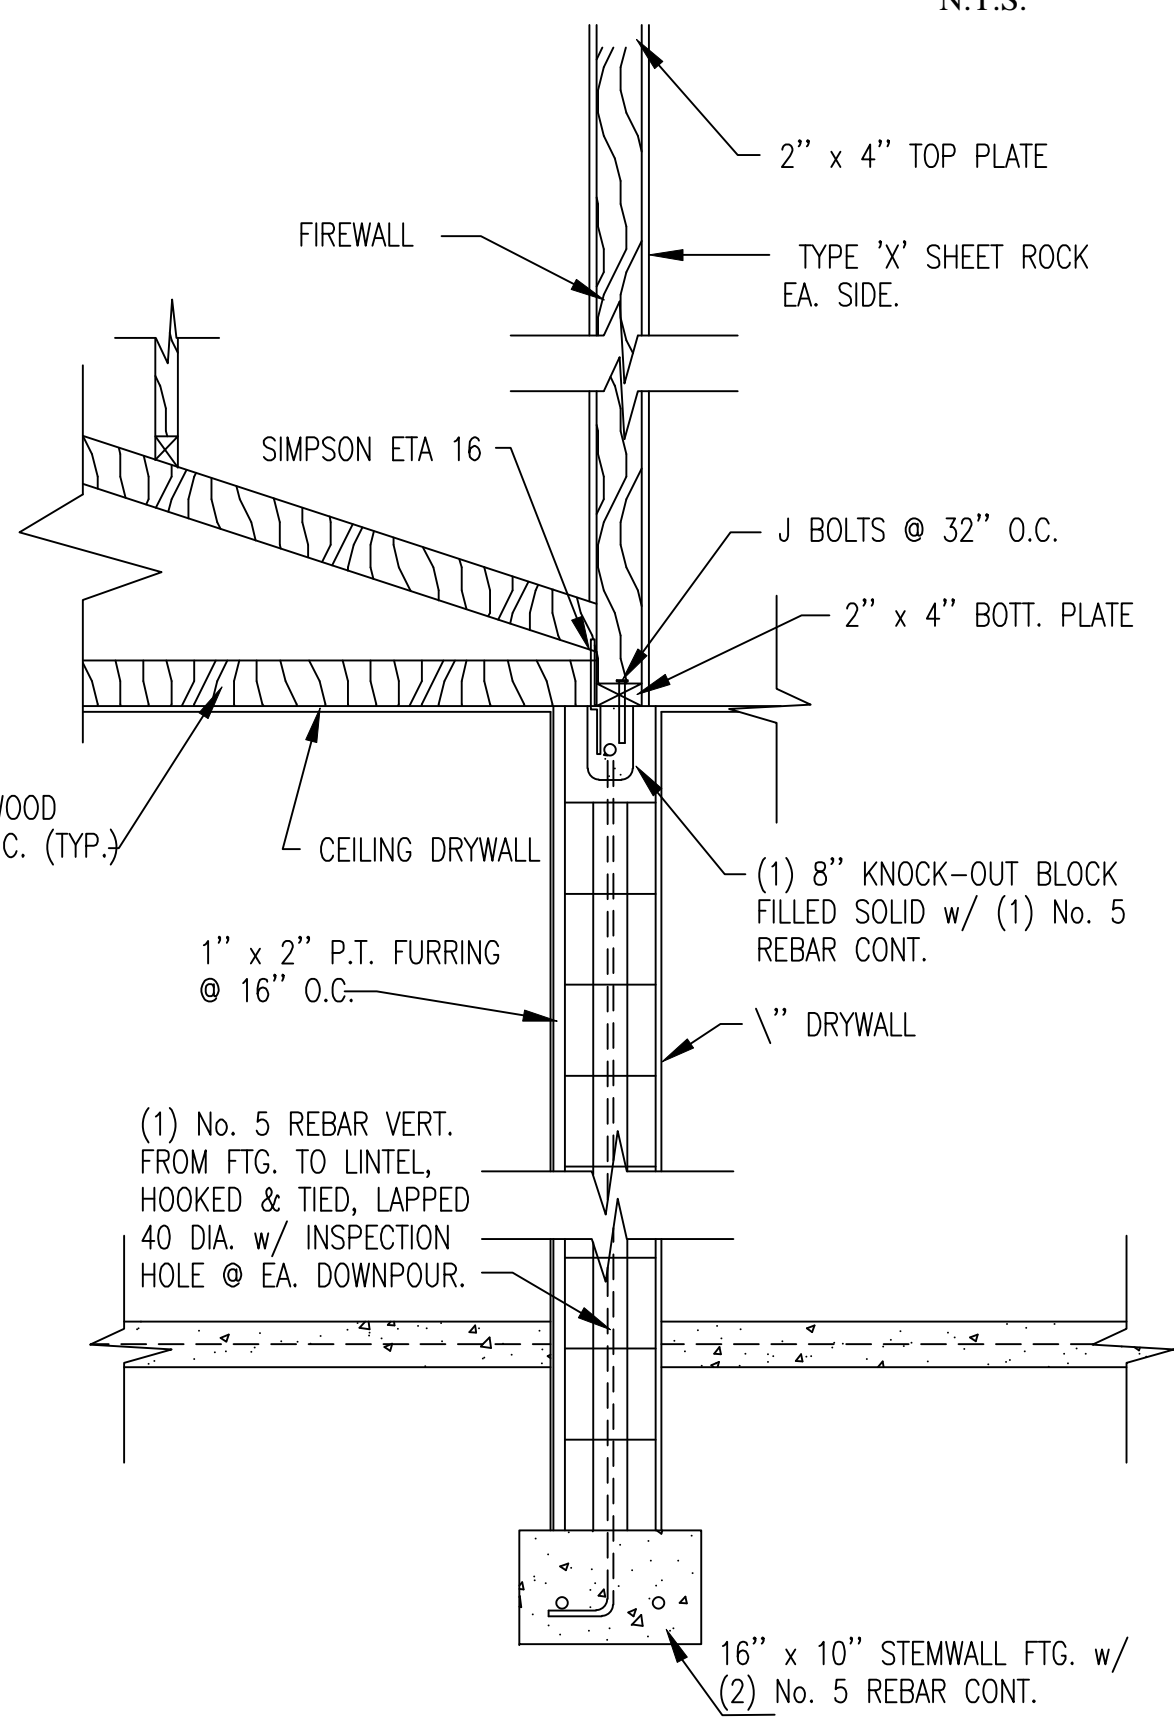

SECTION -C-
N.T.S.

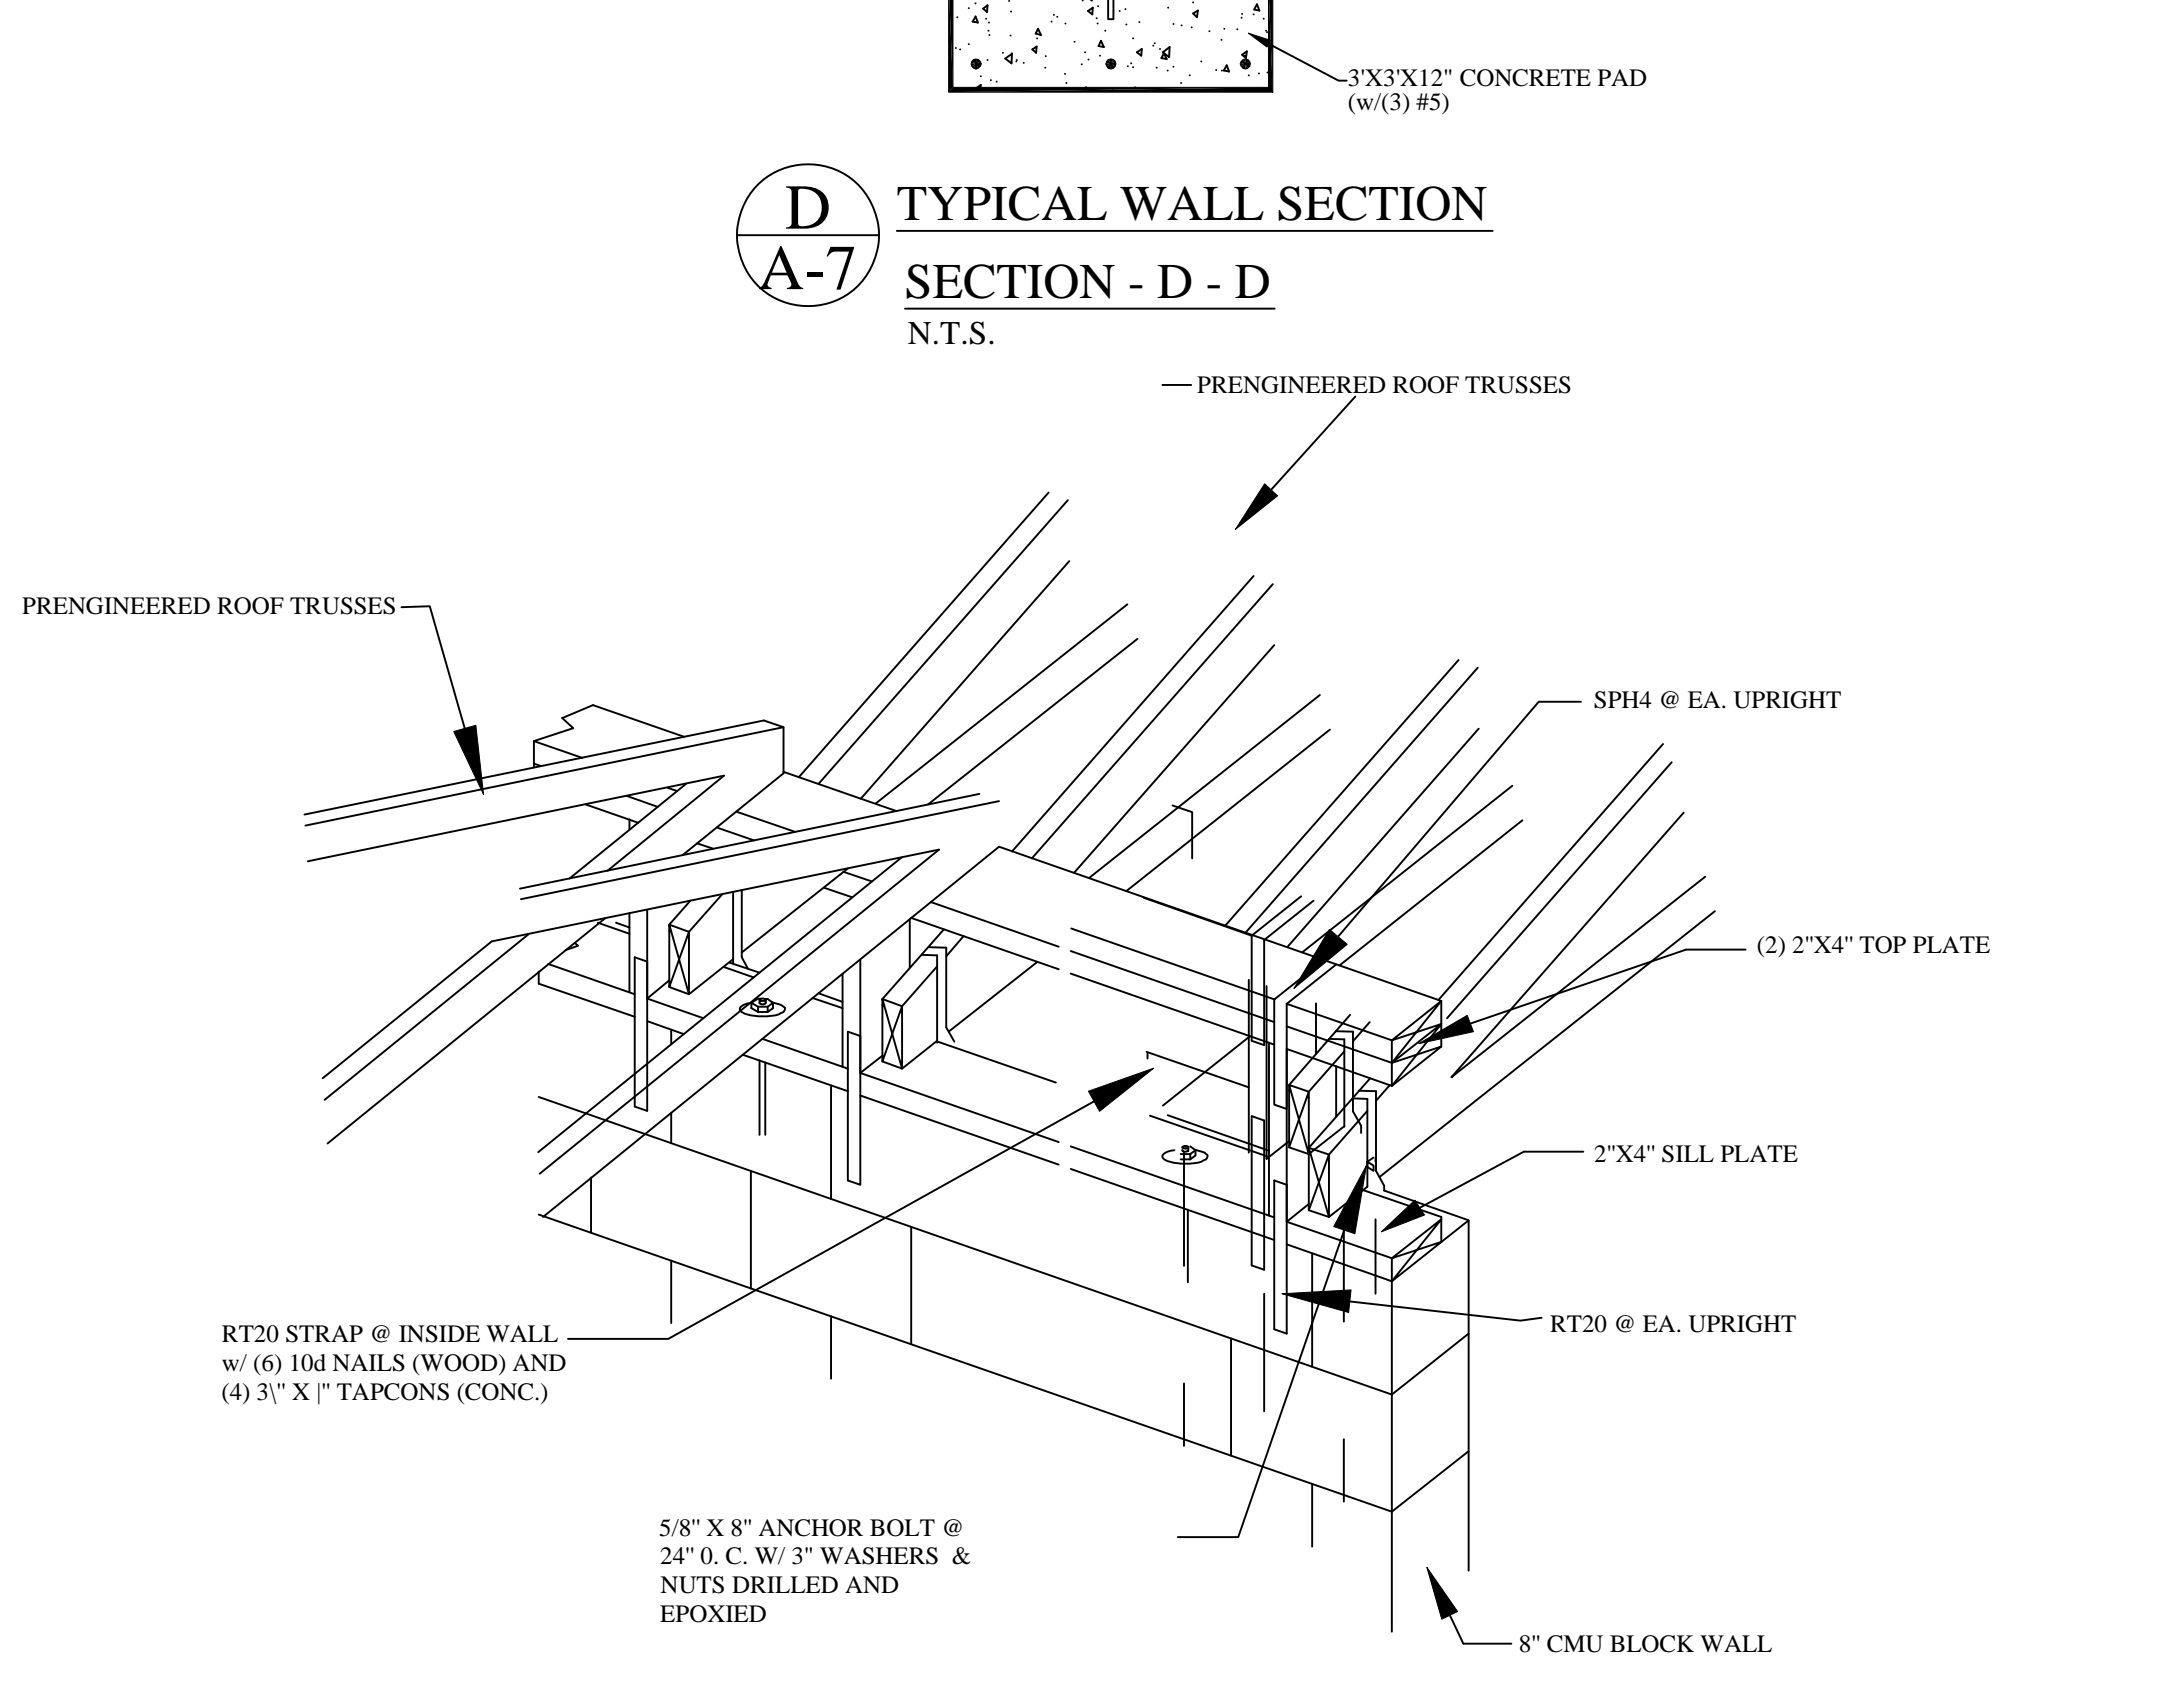

DUAL BEARING WALL SECTION
N.T.S.

OWNER

ENGINEER

ARCHITECT

ISSUED FOR:

- PRELIM.
- BIDDING
- PERMIT
- CONSTRUCTION

MARK	DATE	REVISION


COMM. NO.	DRAWN
DATE	CHECKED
SCALE	AS NOTED
	APPROVED

DETAIL SHEET

SHEET NO.


S-0

SHT 1 OF 3

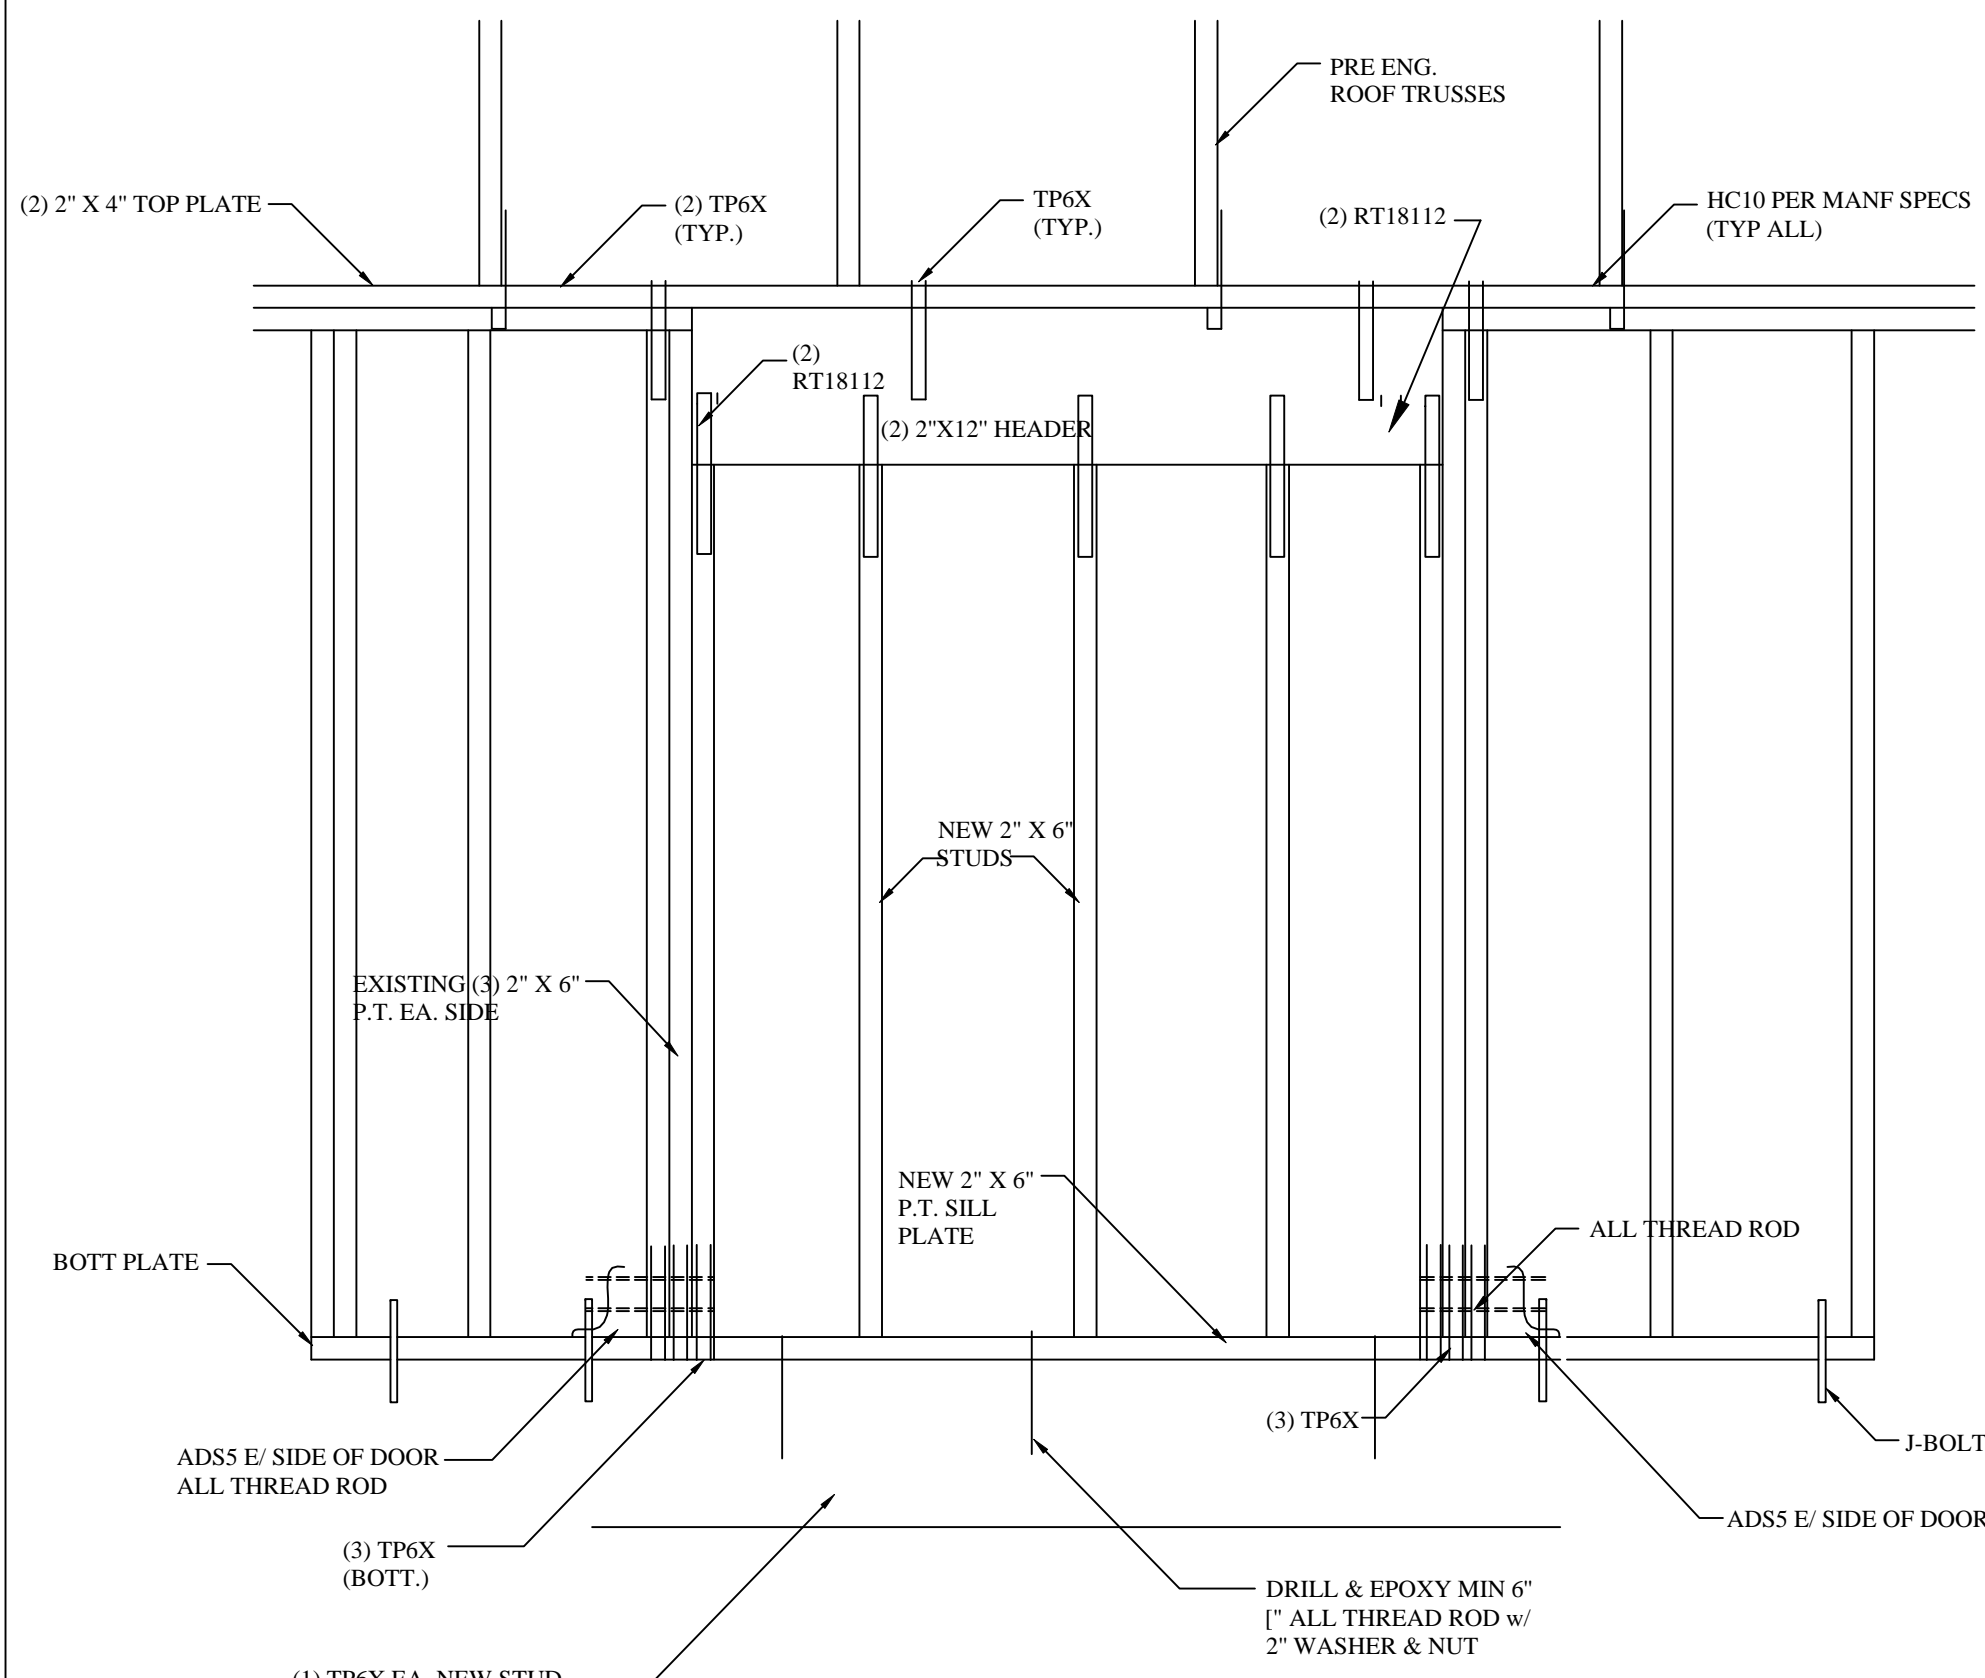


CLOSURE OF DOOR OPENING @ GARAGE SIDE ENTRY

N.T.S.

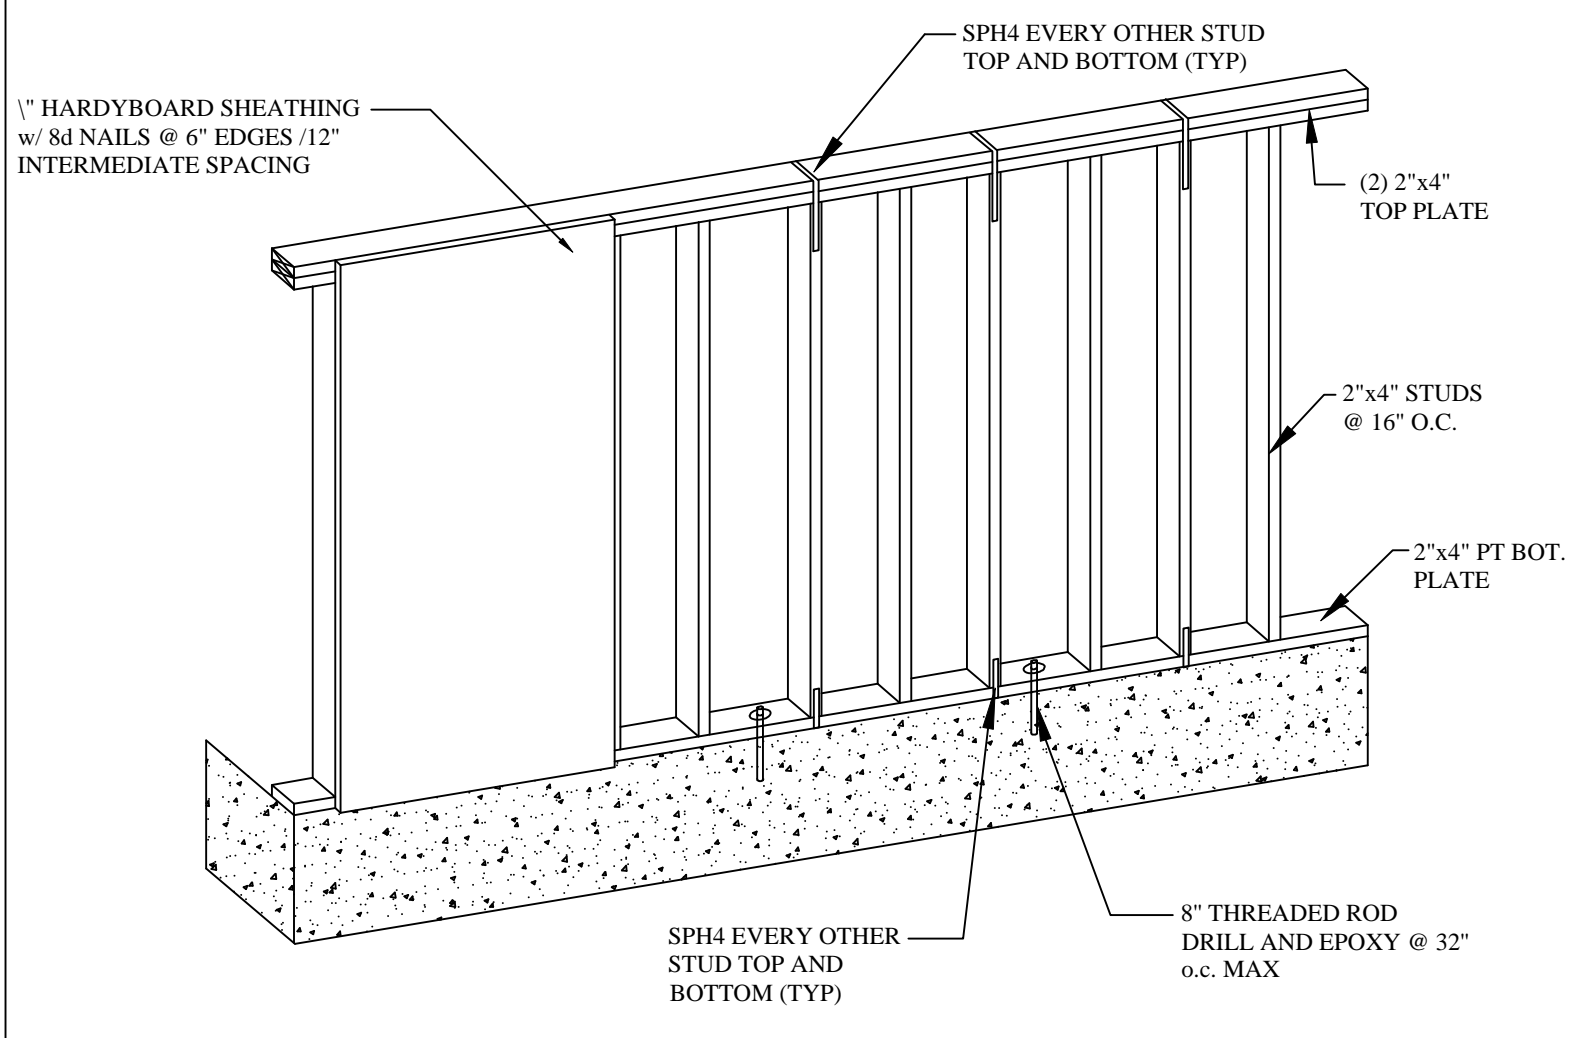

WALL FRAMING

N.T.S.

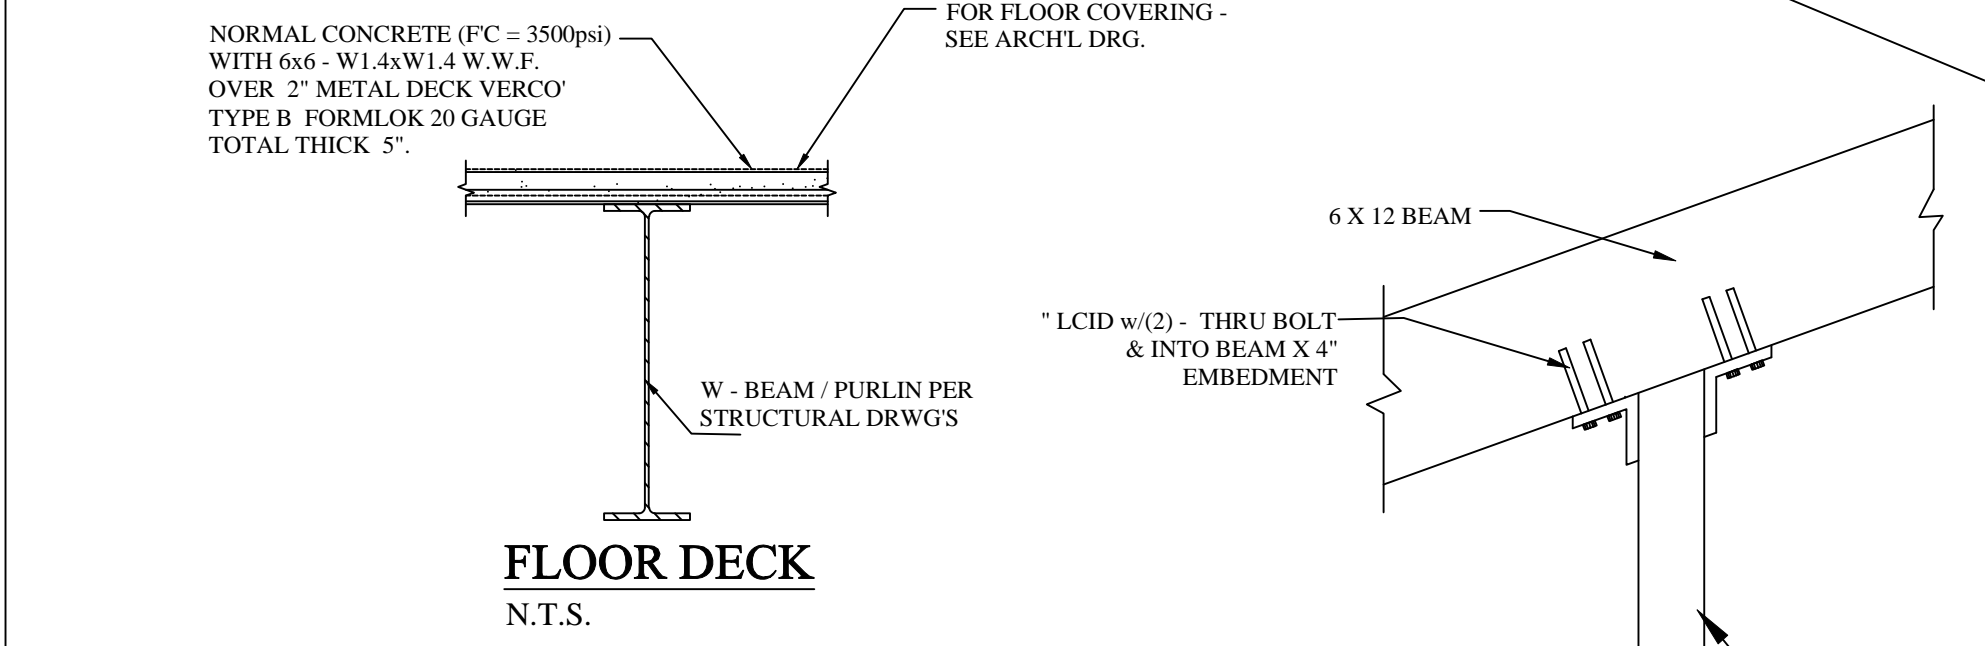


FLOOR DECK

N.T.S.




INSIDE POST

N.T.S.

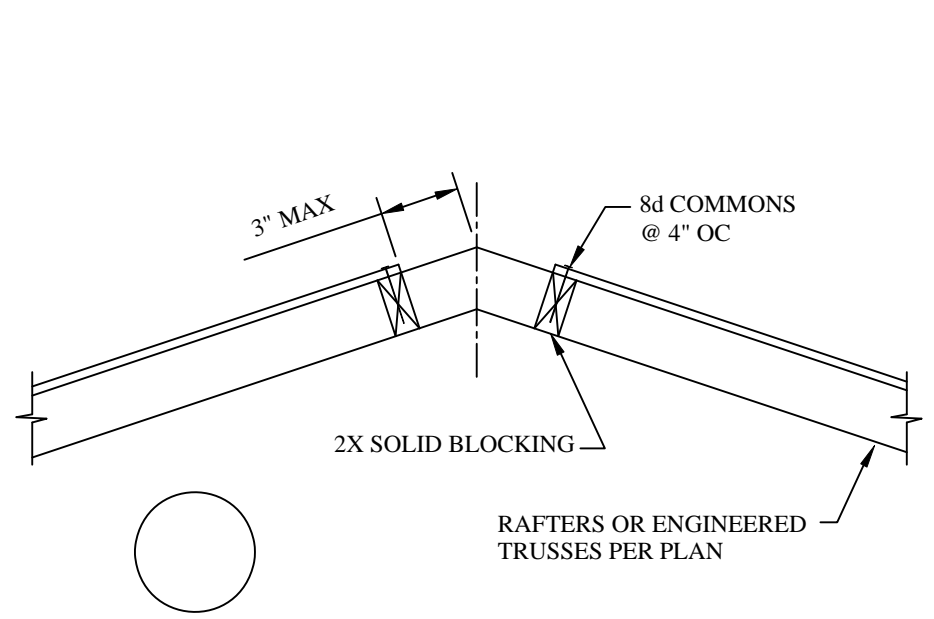

470 VENTED RIDGE DETAIL


N.T.S.

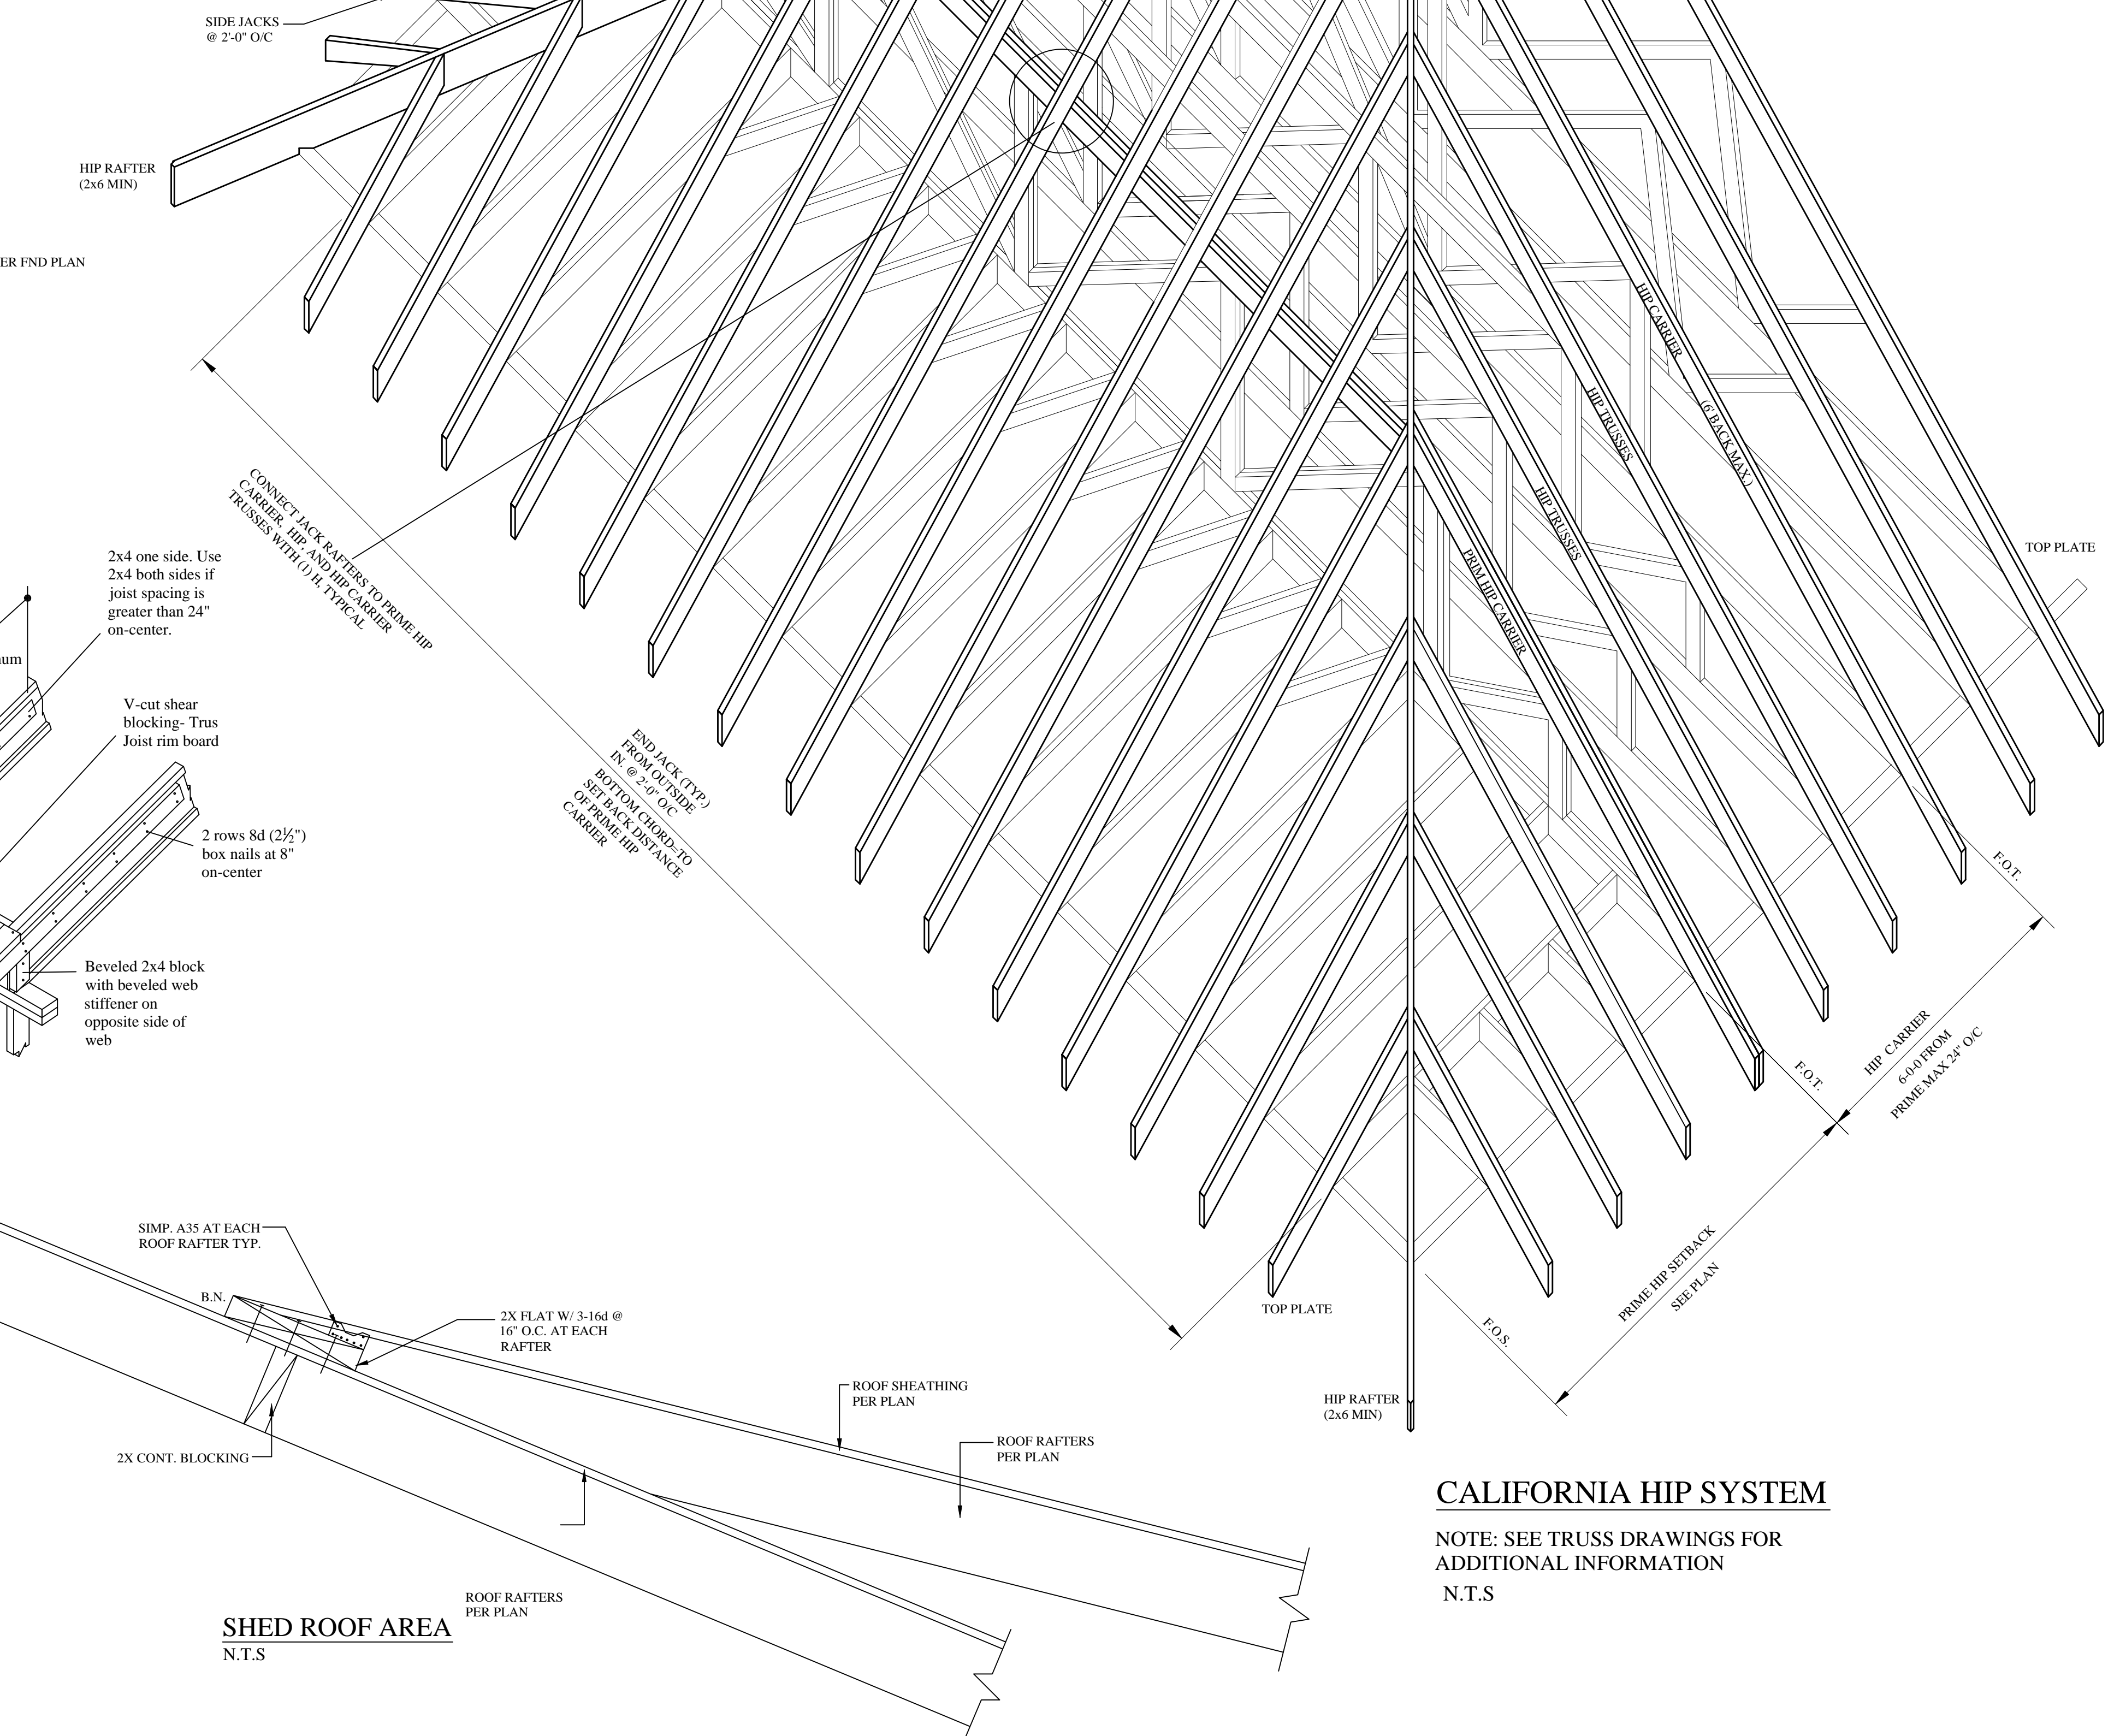

CALIFORNIA HIP SYSTEM

NOTE: SEE TRUSS DRAWINGS FOR ADDITIONAL INFORMATION

N.T.S.

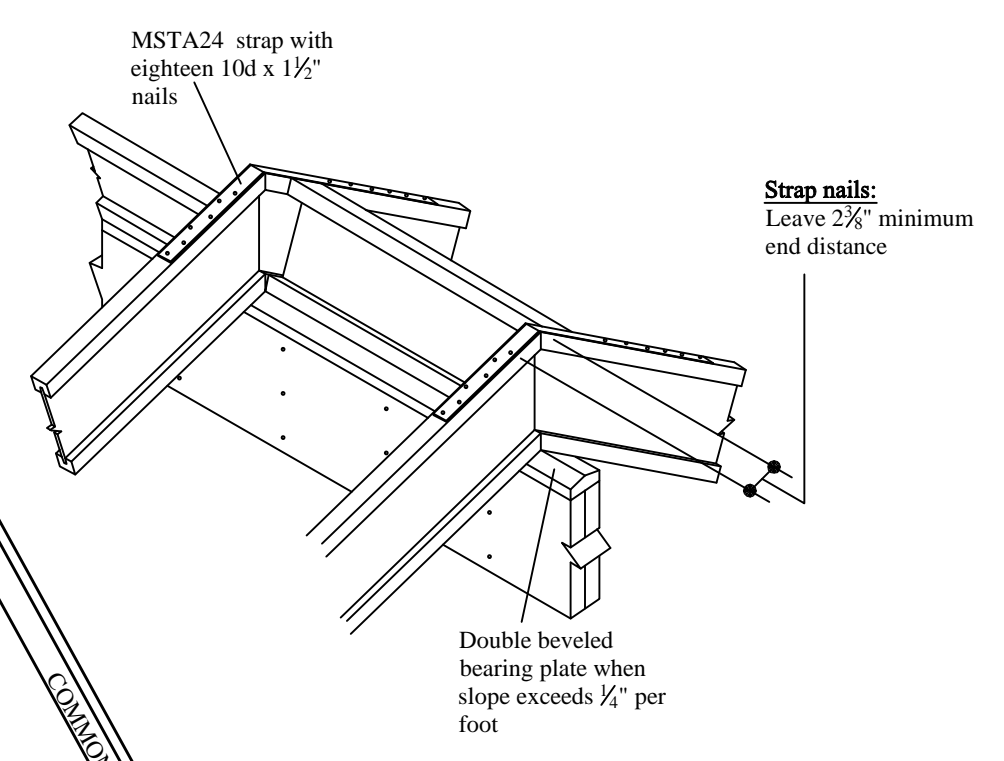

Strap nails:
Leave 2 3/4\"/>

OWNER

ENGINEER

ARCHITECT

ISSUED FOR:

- PRELIM. _____
- BIDDING _____
- PERMIT _____
- CONSTRUCTION _____

MARK	DATE	REVISION

COMM. NO.	DRAWN
DATE	CHECKED
SCALE	APPROVED

DETAIL SHEET

SHEET NO.	
S-0	
SHT 1 OF 3	